


Gensler

1200 Sixth Avenue
Suite 500
Seattle, WA 98101
United States
Tel: 206.654.2100
Fax: 206.654.2121

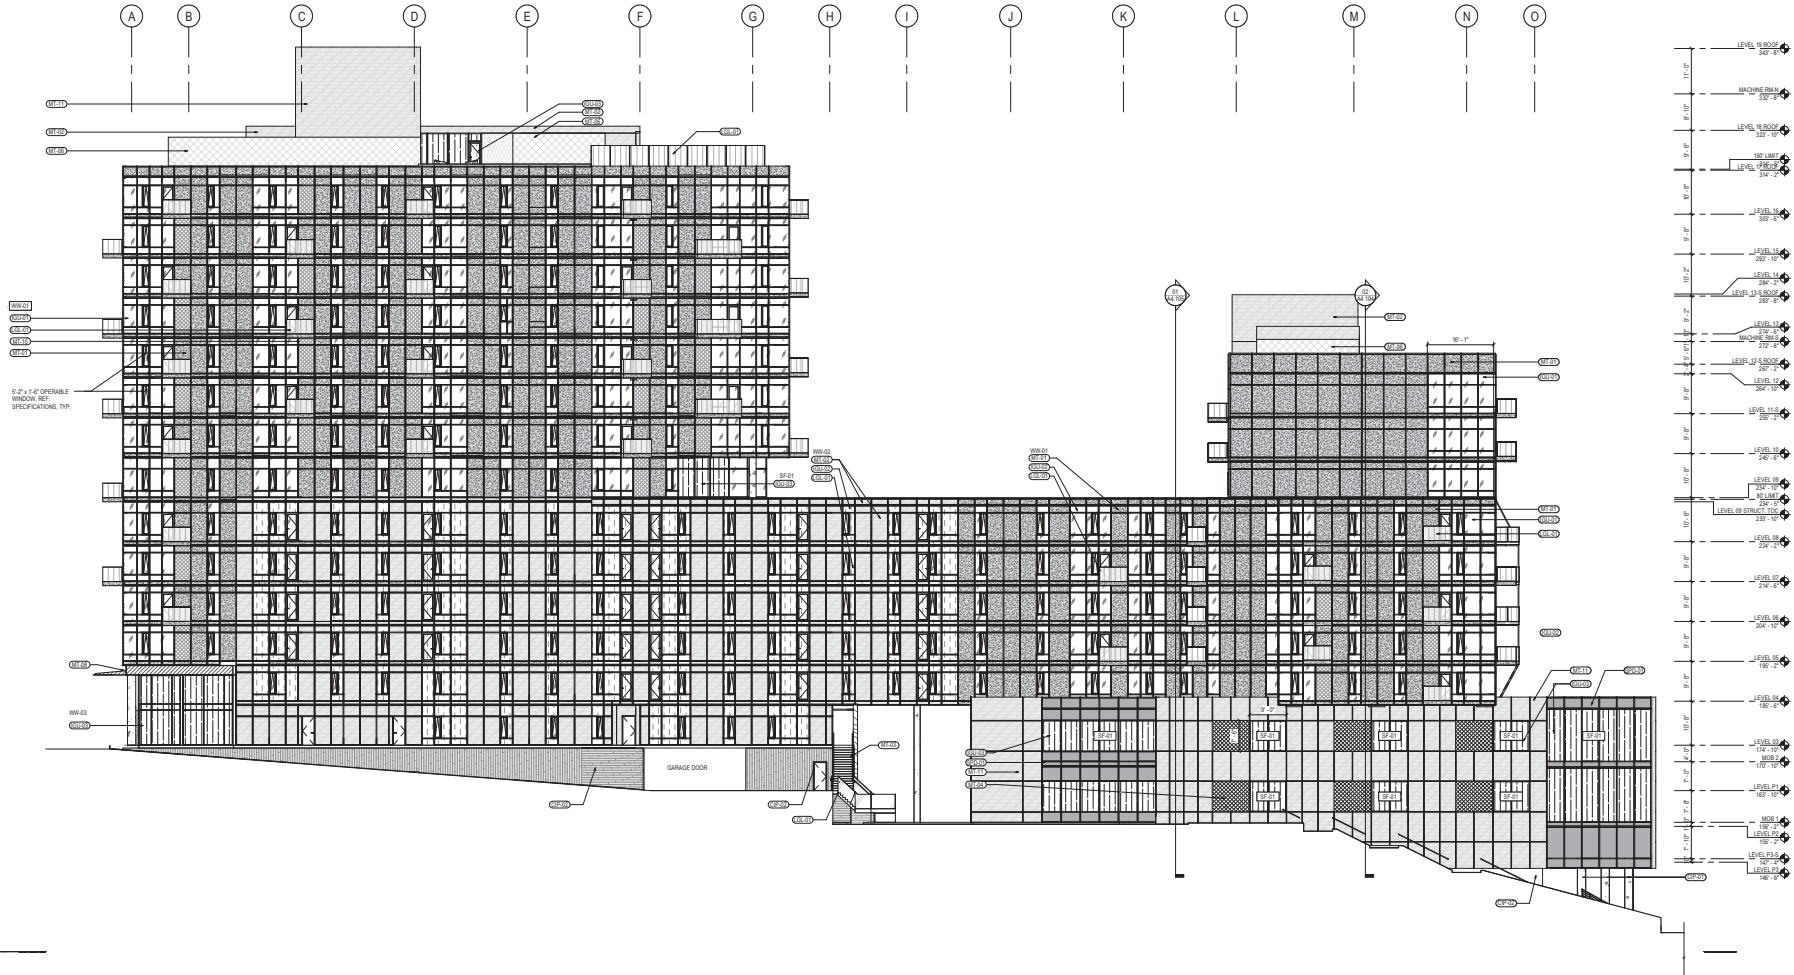

Level	Description
LEVEL 11.000	11'-0"
MECHANICAL ROOM	8'-0"
LEVEL 10.000	10'-0"
MECHANICAL ROOM	8'-0"
LEVEL 9.000	9'-0"
LEVEL 8.000	8'-0"
LEVEL 7.000	7'-0"
LEVEL 6.000	6'-0"
LEVEL 5.000	5'-0"
LEVEL 4.000	4'-0"
LEVEL 3.000	3'-0"
LEVEL 2.000	2'-0"
LEVEL 1.000	1'-0"
LEVEL 0.000	0'-0"
LEVEL -1.000	-1'-0"
LEVEL -2.000	-2'-0"
LEVEL -3.000	-3'-0"
LEVEL -4.000	-4'-0"
LEVEL -5.000	-5'-0"
LEVEL -6.000	-6'-0"
LEVEL -7.000	-7'-0"
LEVEL -8.000	-8'-0"
LEVEL -9.000	-9'-0"
LEVEL -10.000	-10'-0"
LEVEL -11.000	-11'-0"

01 EXTERIOR ELEVATION - WEST

SCALE: 3/32" = 1'-0"

MATERIAL LEGEND

	INSULATED VISION GLASS		INSULATED SPANDREL GLASS		METAL PANEL 01		METAL PANEL 02		METAL PANEL 10		CAST IN PLACE CONCRETE
	INSULATED VISION GLASS		LAMINATED GLASS RAILING		METAL PANEL 03		METAL PANEL 04		METAL PANEL 11		EXPOSED BOARD-FORMED CONCRETE
	INSULATED VISION GLASS		HIGH-PRESSURE LAMINATE PANEL		METAL PANEL 05		METAL PANEL 06		METAL PANEL 07		METAL PANEL 08

Date Description

Municipal Stamp

Seal / Signature

NOT FOR CONSTRUCTION

Project Name

MainStreet Property Group

Project Number

032.6475.000

Description

BUILDING ELEVATIONS

Scale

As indicated

A2.101

© 2022 Gensler