


ARDEA AT TOTEM LAKE | AFFORDABLE HOUSING TOD DEVELOPMENT | FLOOR PLANS - FIRST FLOOR

11.08.2022

**SCALE:**  
1" = 30'-0"

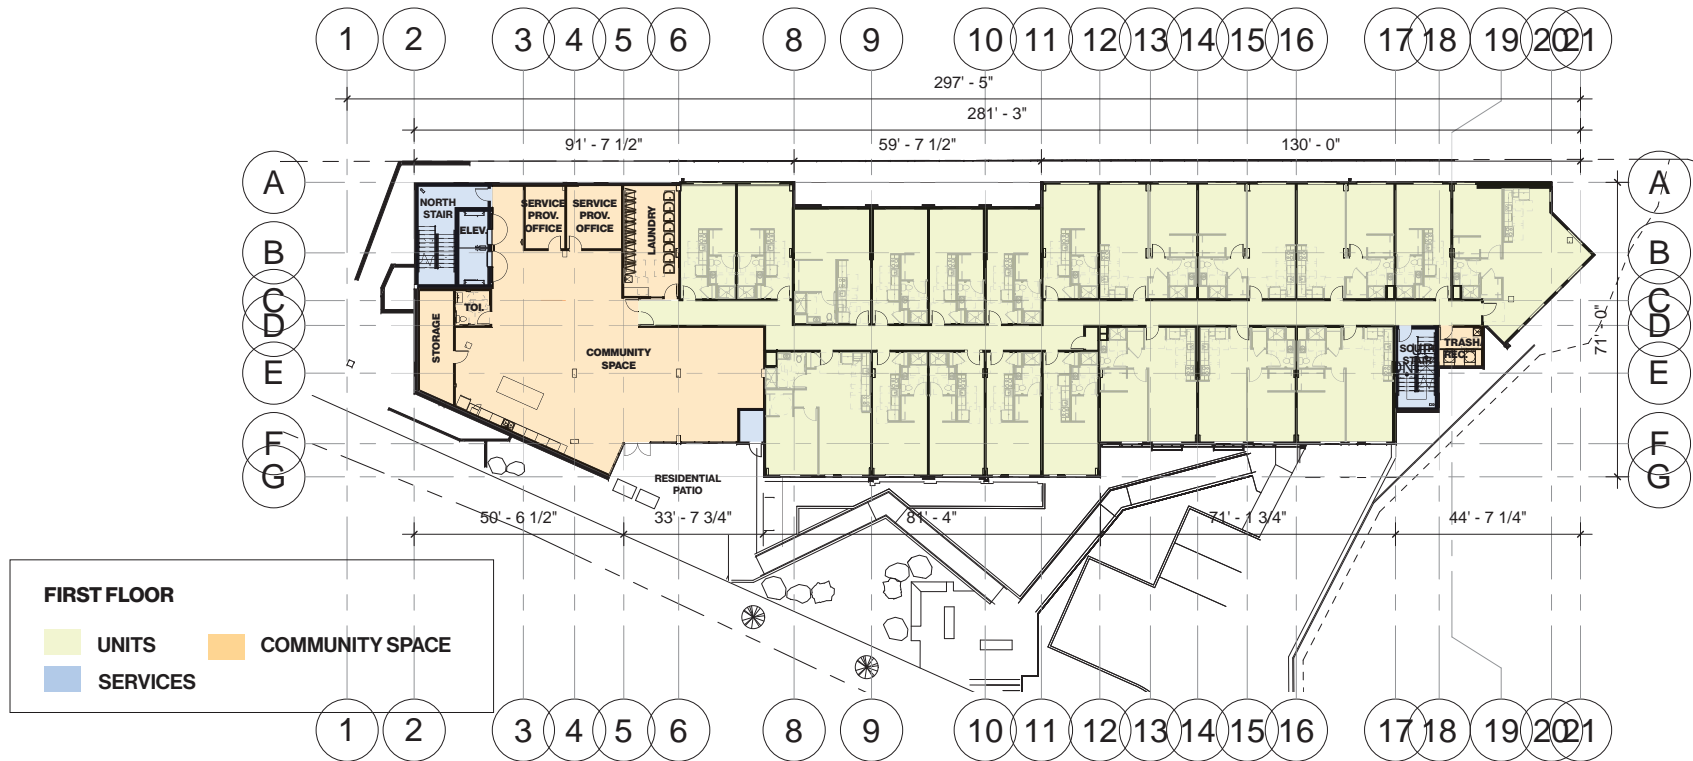

**SCALE:**  
1" = 30'-0"

