




The Village at Totem Lake
Totem Lake Symposium
APRIL 13, 2016

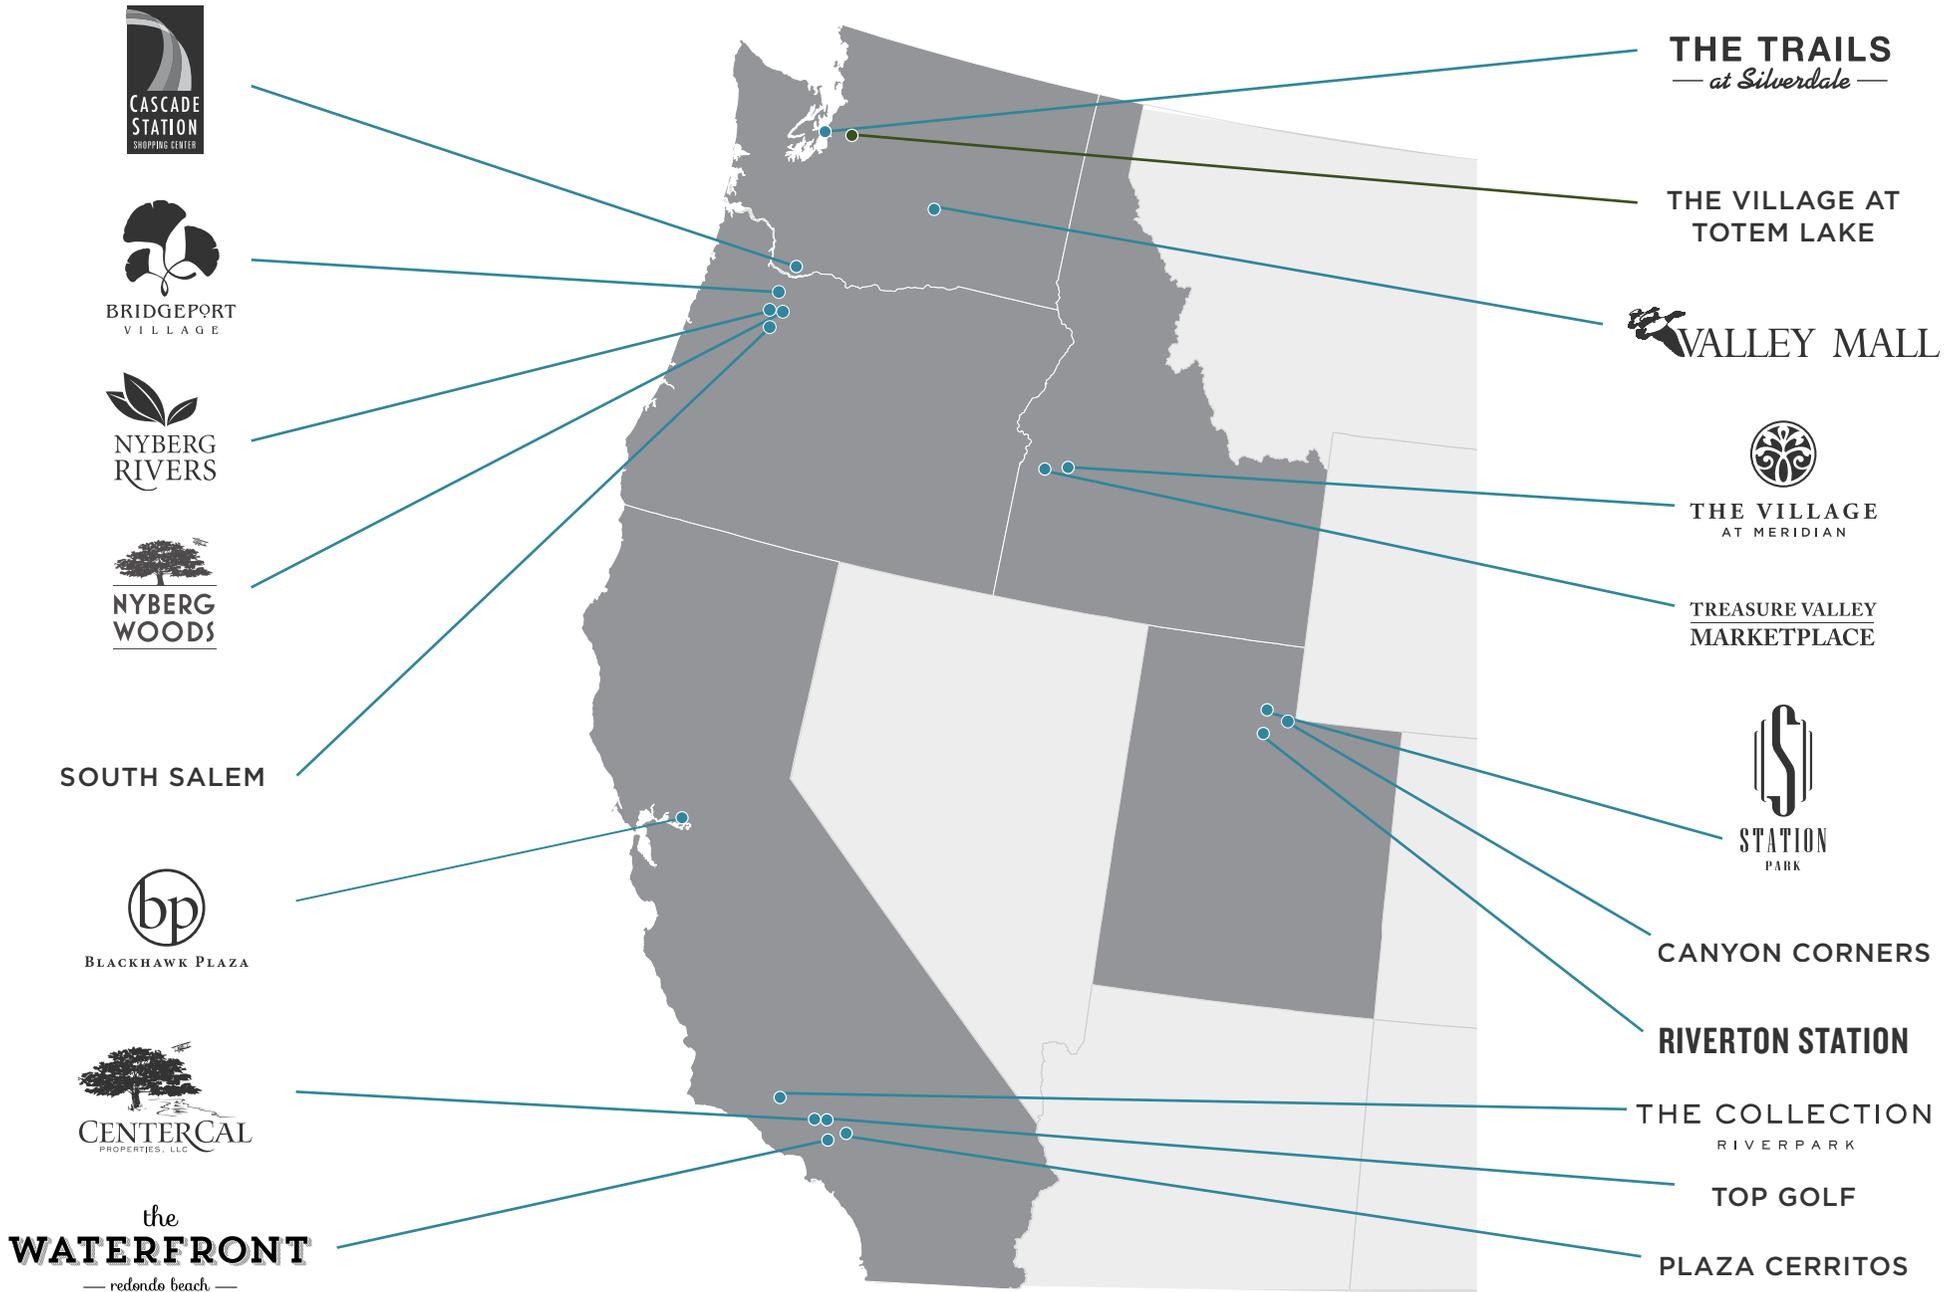


CENTERCAL WHO WE ARE



THE VILLAGE AT MERIDIAN



STATION PARK

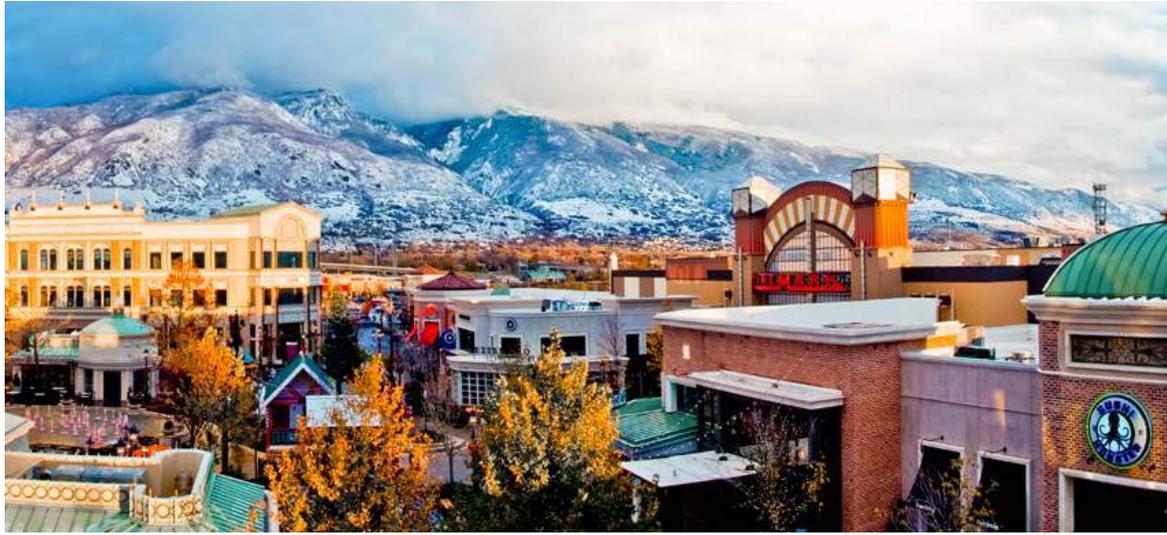

THE VILLAGE AT TOTEM LAKE AERIAL



TOTEM LAKE MALL History



TOTEM LAKE MALL Now





THE VILLAGE AT TOTEM LAKE VISION

THE VILLAGE AT TOTEM LAKE Overall Site Plan




THE VILLAGE AT TOTEM LAKE Overall Site Plan



THE VILLAGE AT TOTEM LAKE Overall Site Plan




THE VILLAGE AT TOTEM LAKE Overall Site Plan

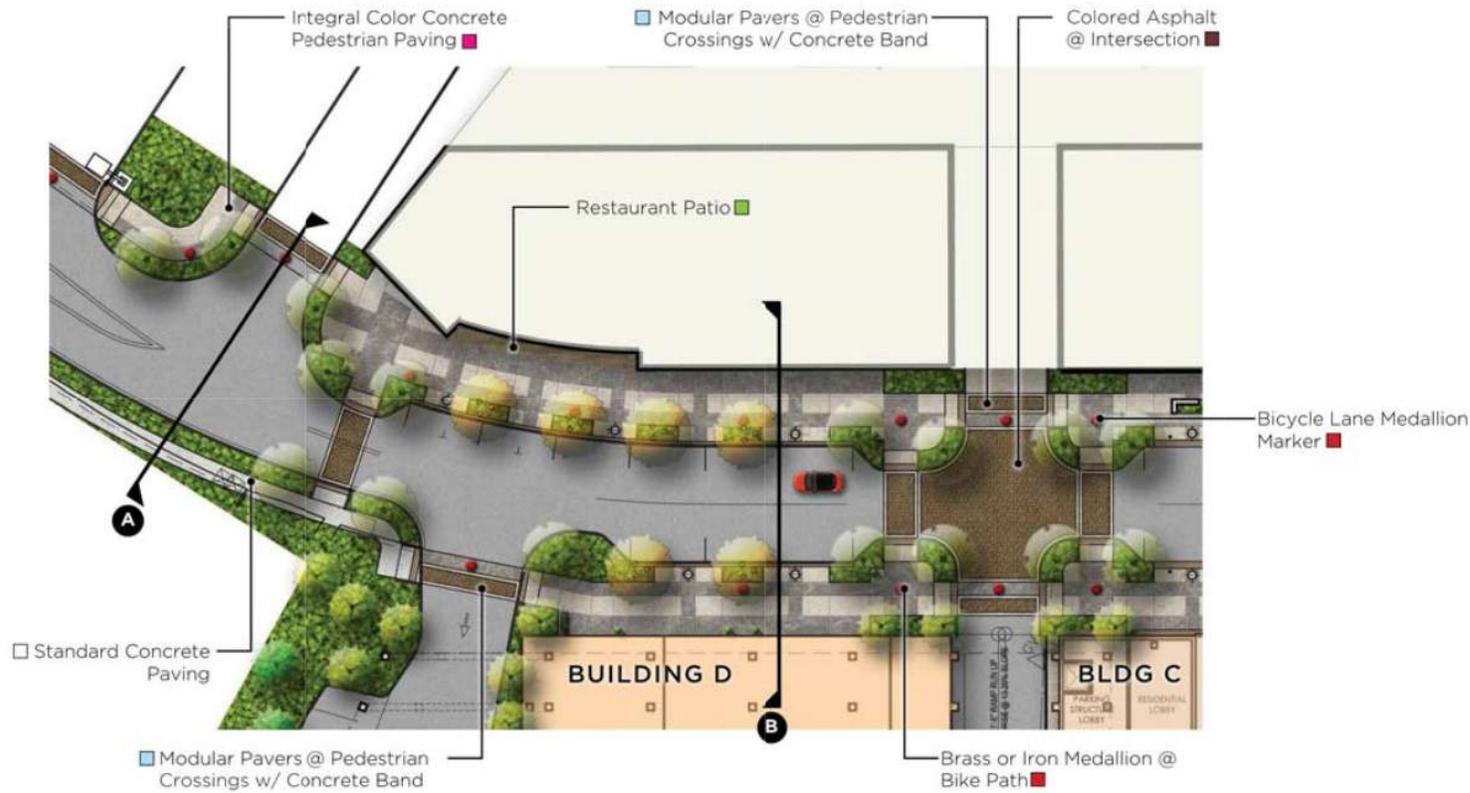



KEYMAP

THE VILLAGE AT TOTEM LAKE Overall Site Plan

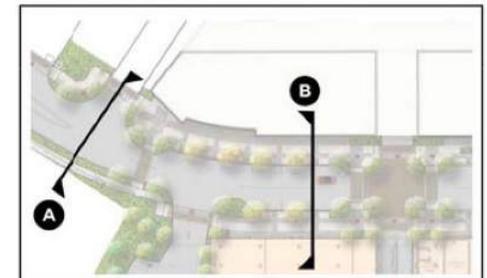


KEYMAP

THE VILLAGE AT TOTEM LAKE Overall Site Plan

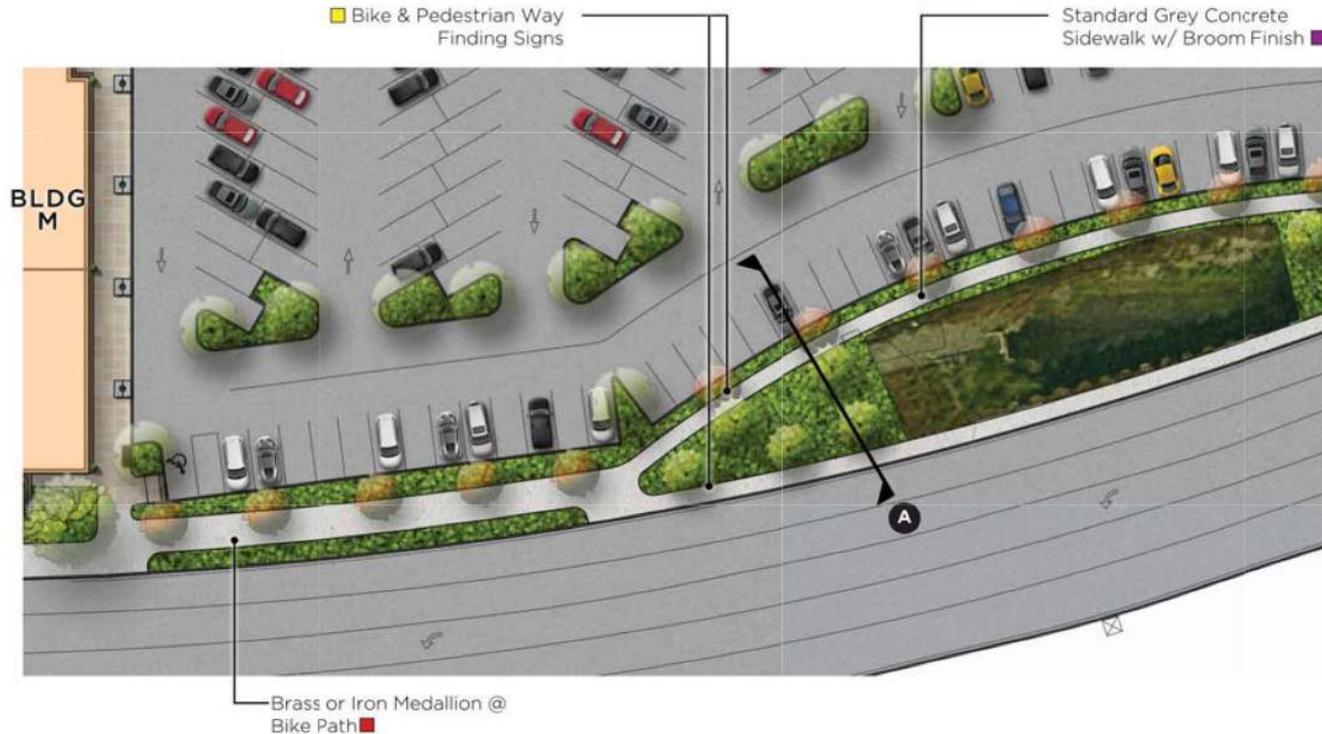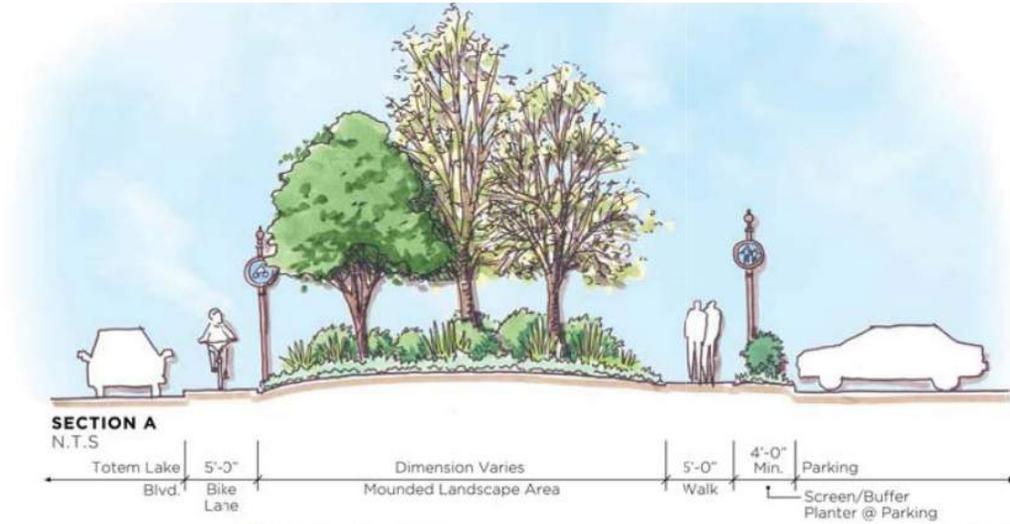


THE VILLAGE AT TOTEM LAKE Overall Site Plan

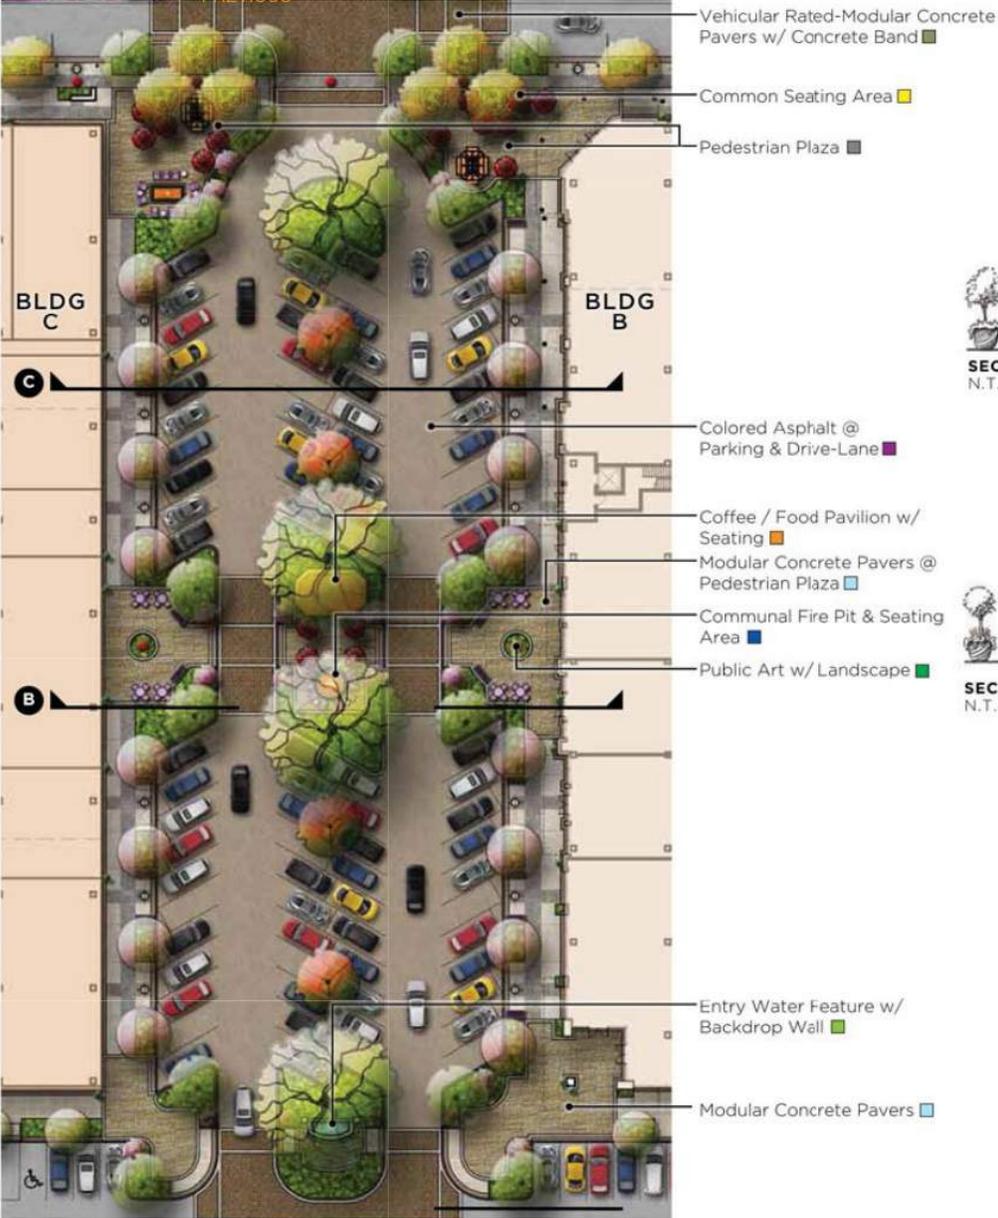


SECTIONS



SECTION A
N.T.S

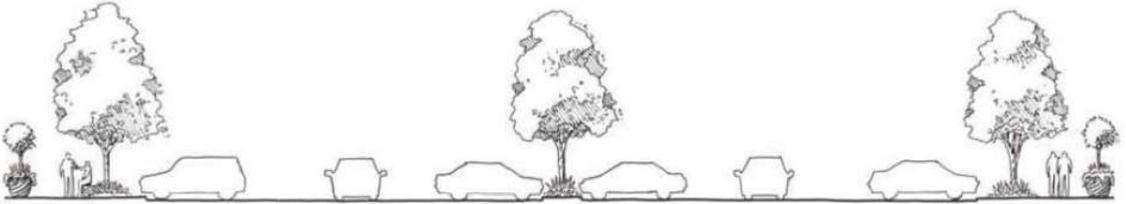


SECTION B
N.T.S

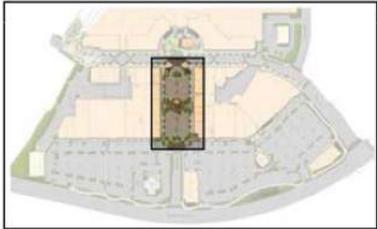


KEYMAP

THE VILLAGE AT TOTEM LAKE Overall Site Plan

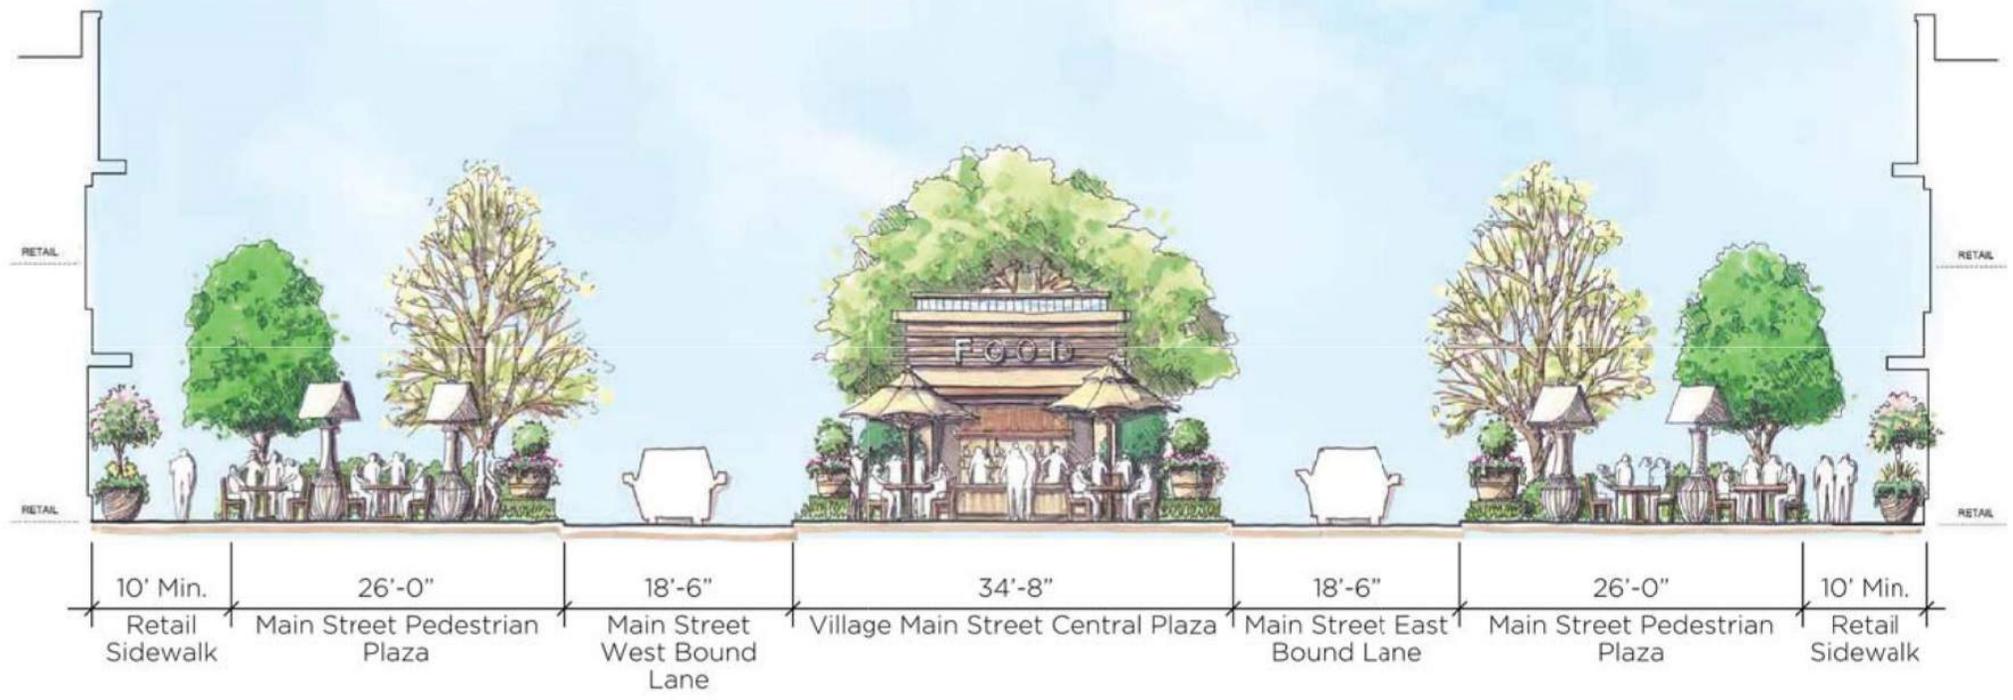

SECTION B
N.T.S

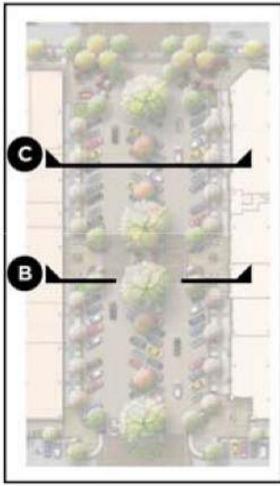

KEYMAP

THE VILLAGE AT TOTEM LAKE Overall Site Plan



TREE LEGEND

BOTANICAL NAME	COMMON NAME
CANOPY / EVERGREEN TREE	
MAGNOLIA SPECIES	MAGNOLIA
QUERCUS ILEX	EVERGREEN OAK
FLOWERING / DECIDIOUS TREE	
ACER PLATANOIDES 'CRIMSON KING'	NORWAY MAPLE
GINKGO BILOBA	MAIDENHAIR TREE
LIRIODENDRON TULIFERA	TULIP TREE
ACCENT TREE	
ARBUTUS SPECIES	MADRONE
CERCIS SPECIES	EASTERN REDBUD
FAGUS SPECIES	BEECH TREE
LABURNUM SPECIES	GOLDEN CHAIN
LAGERSTROEMIA INDICA	CREPE MYRTLE
PICEA PUNGENS 'HOOPSII'	BLUE SPRUCE

0 10 20 40 NORTH
SCALE 1"=20'-0"

THE VILLAGE AT TOTEM LAKE Building A



THE VILLAGE AT TOTEM LAKE Building A



THE VILLAGE AT TOTEM LAKE Building A



THE VILLAGE AT TOTEM LAKE Building B




THE VILLAGE AT TOTEM LAKE Building B



THE VILLAGE AT TOTEM LAKE Building B



BUILDING B NORTHWEST ELEVATION

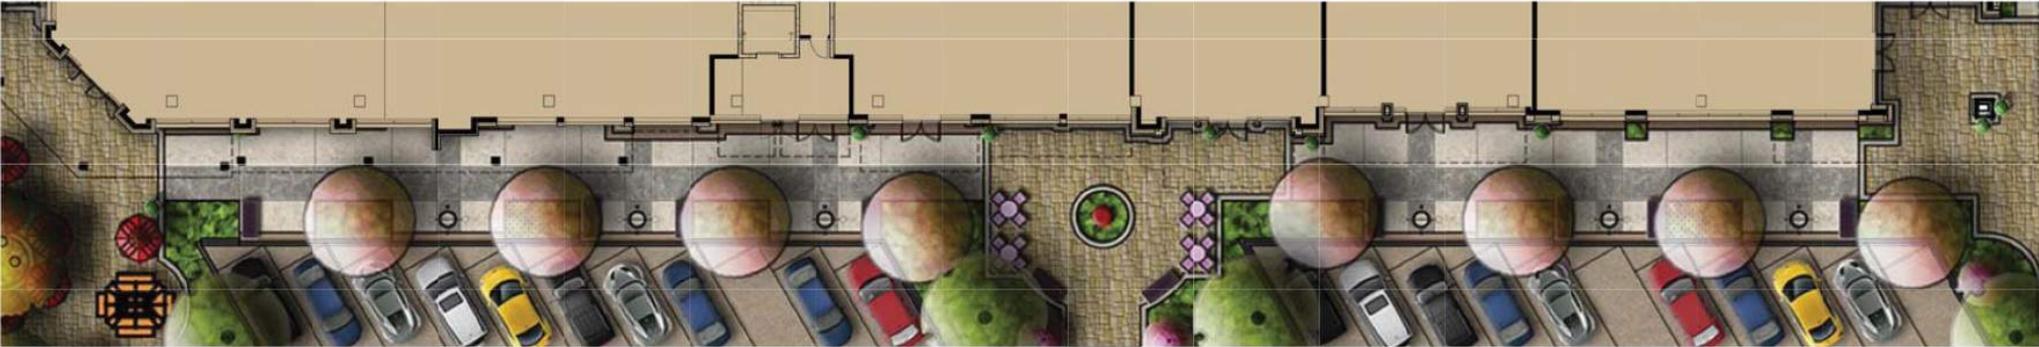

PARTIAL FIRST FLOOR/SIDEWALK PLAN

SCALE 1:20



BUILDING MATERIALS

THE VILLAGE AT TOTEM LAKE Building B



THE VILLAGE AT TOTEM LAKE Building B




BUILDING B SOUTHWEST ELEVATION



PARTIAL FIRST FLOOR/SIDEWALK PLAN

SCALE 1:20

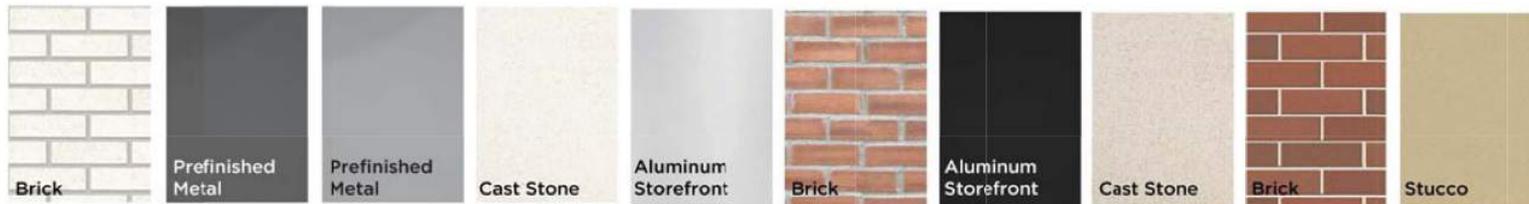

BUILDING MATERIALS

THE VILLAGE AT TOTEM LAKE Building C



THE VILLAGE AT TOTEM LAKE Building C



THE VILLAGE AT TOTEM LAKE Building C



THE VILLAGE AT TOTEM LAKE Building C




THE VILLAGE AT TOTEM LAKE Building C



THE VILLAGE AT TOTEM LAKE Building K



THE VILLAGE AT TOTEM LAKE Building K

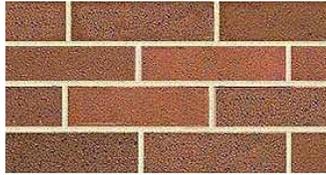

BUILDING MATERIALS




NORTH ELEVATION



WEST ELEVATION





ATTACHMENT 1
FILE NO. DRV15-01765
DESIGN RESPONSE

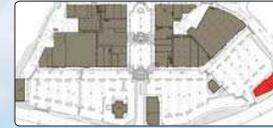

THE VILLAGE AT TOTEM LAKE Building M



THE VILLAGE AT TOTEM LAKE Building M

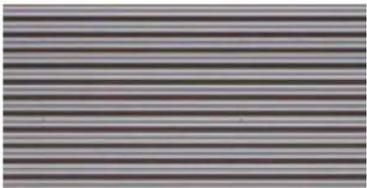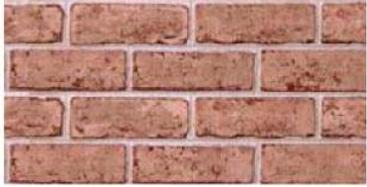

BUILDING MATERIALS



NORTHEAST ELEVATION - C



SOUTHWEST ELEVATION - B

