

BURKE & FA
KIRKLAND ADD D
VOL. 21/90


13TH AVE.

1301

1303

1319

PROTECT EX. VEGETATION

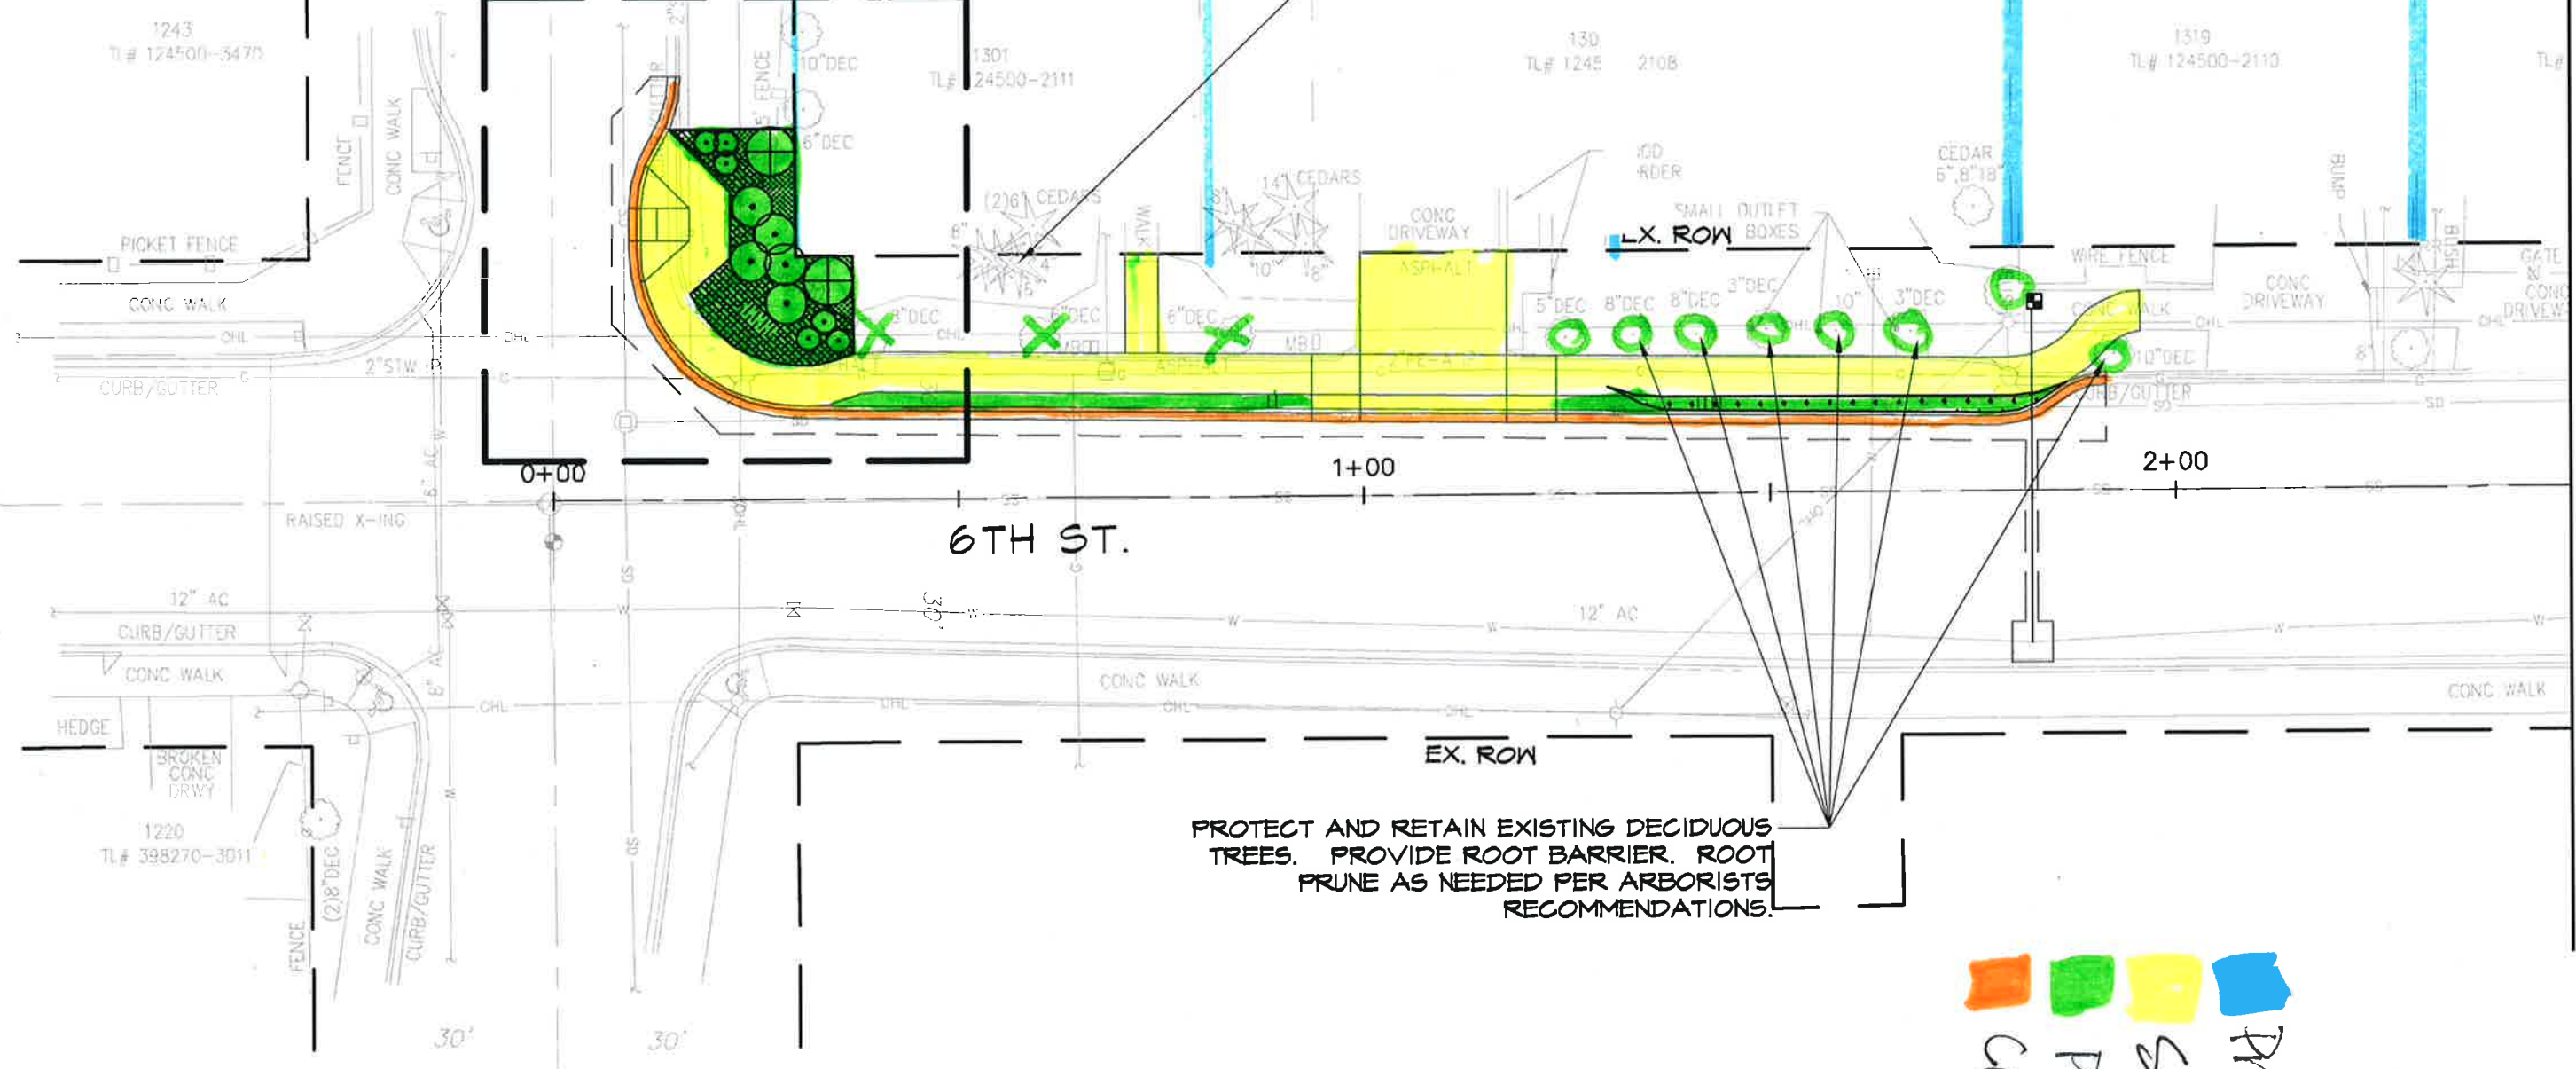

MATCHLINE - SEE BELOW

PROTECT AND RETAIN EXISTING DECIDUOUS TREES. PROVIDE ROOT BARRIER. ROOT PRUNE AS NEEDED PER ARBORISTS RECOMMENDATIONS.

- Property Line
- Sidewalk
- Planter Strip
- Curb/Gutter



IV. NO. 27


Peter Kirk

21

22

23

MATCHLINE - SEE ABOVE

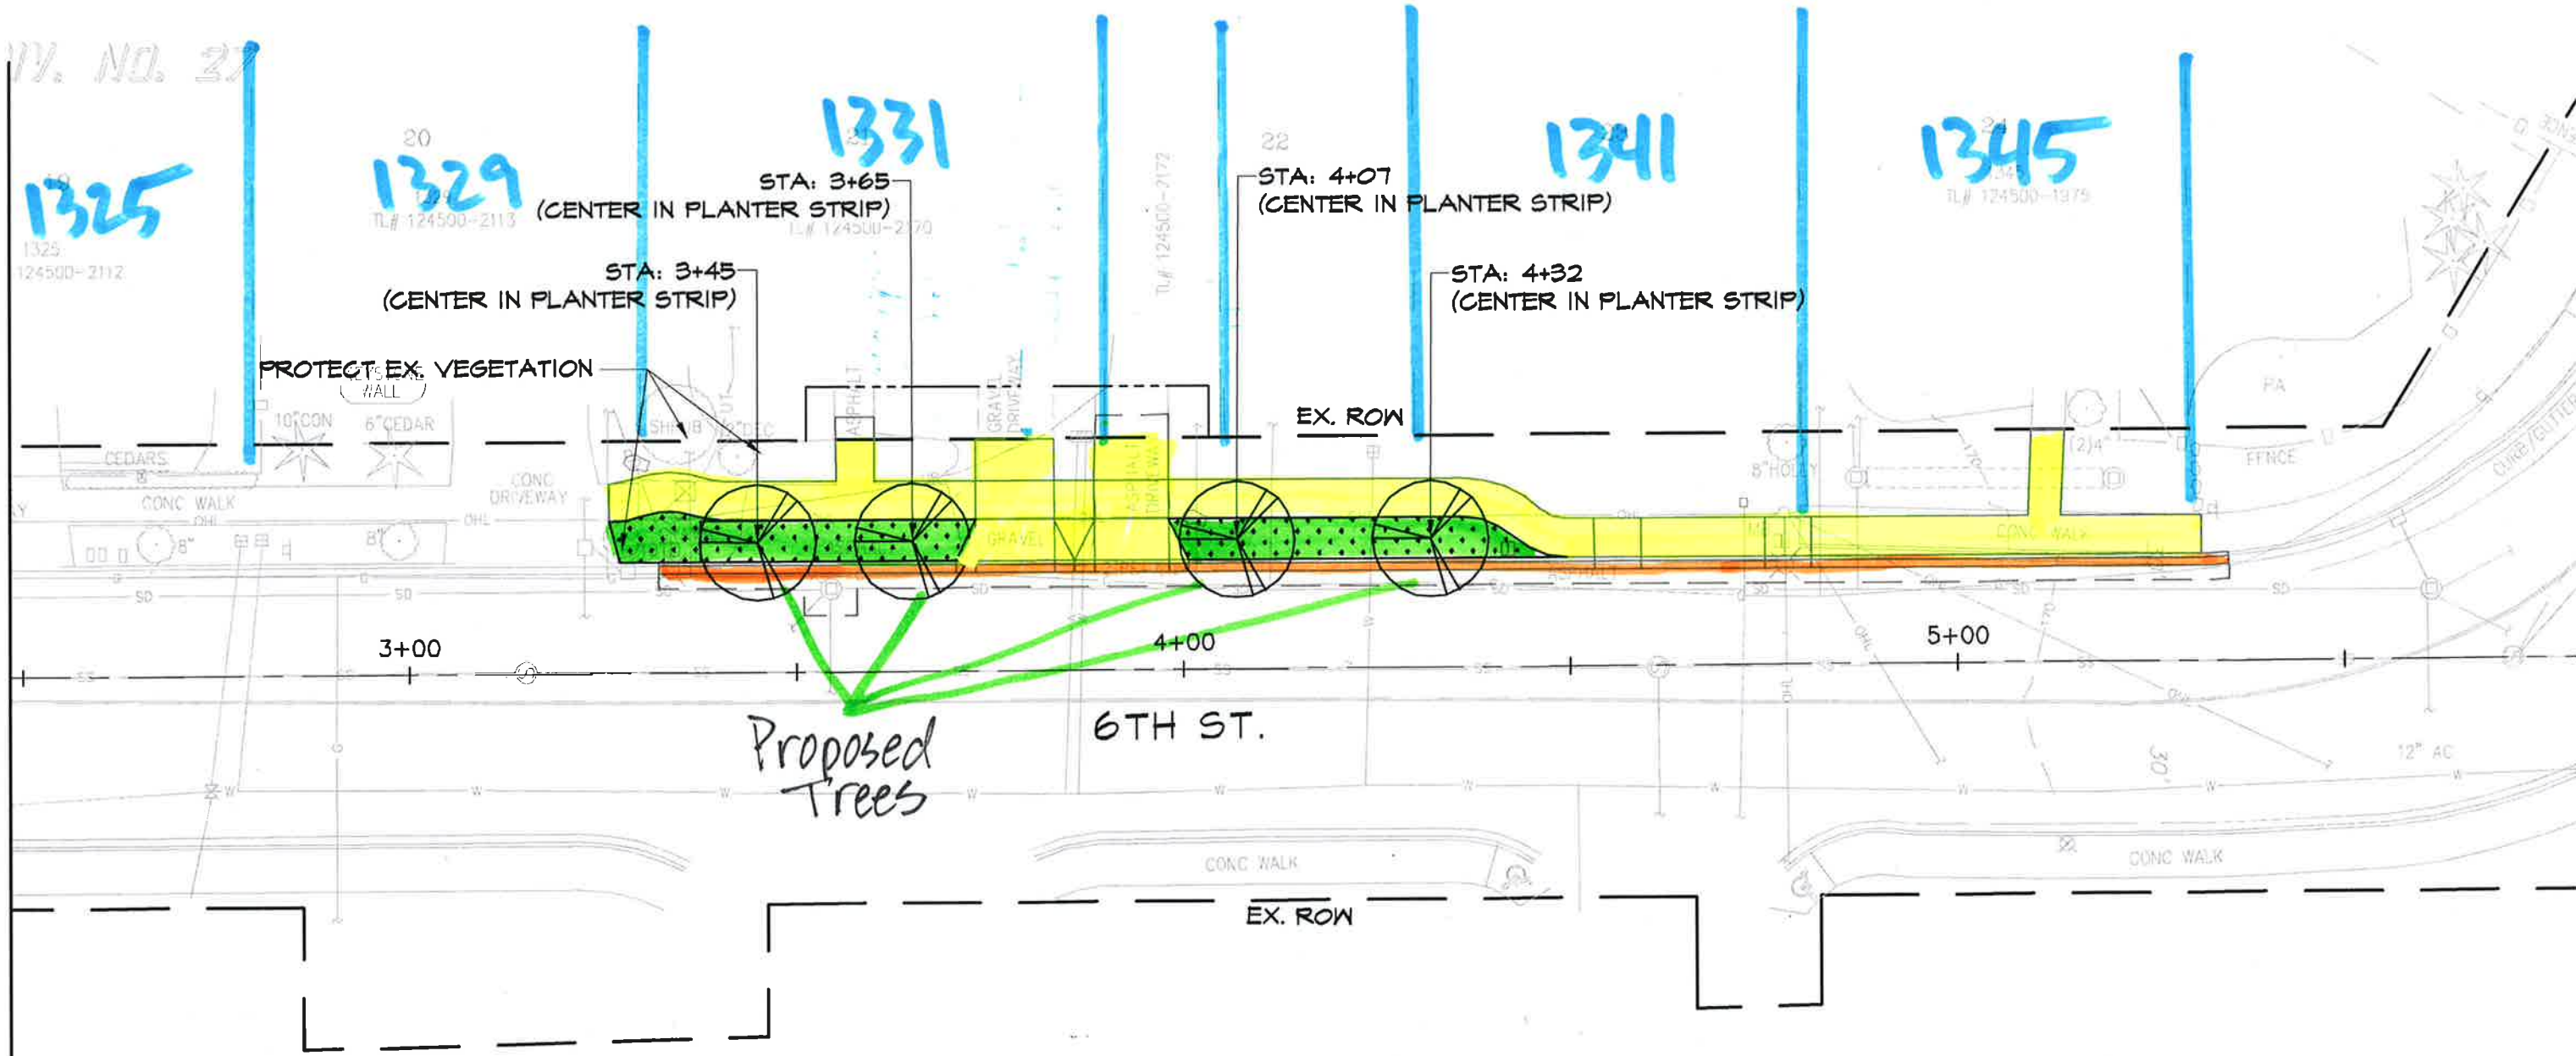

- Property Line
- Sidewalk
- Planter Strip
- Curb/Gutter



Peter Kirk