



ALTERNATE 1 – PLANTER STRIP

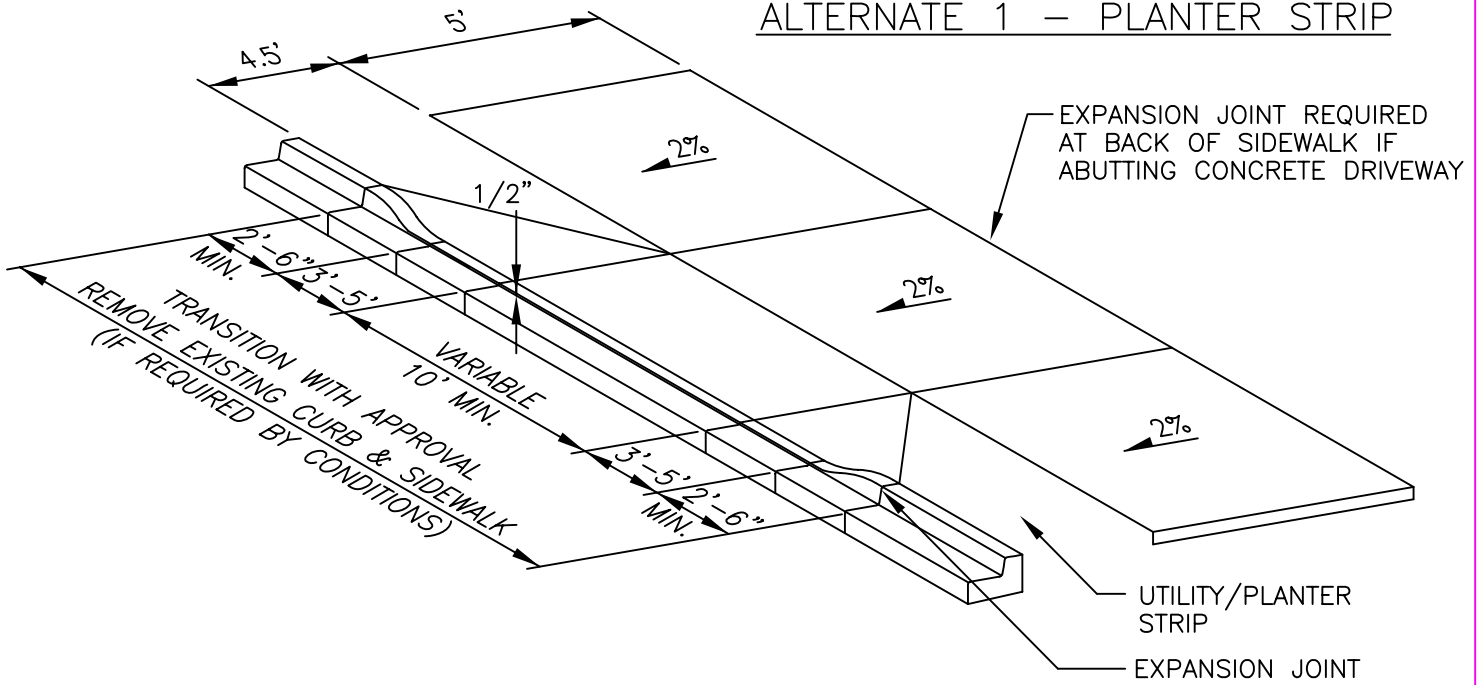

ALTERNATE 2 – NO PLANTER STRIP

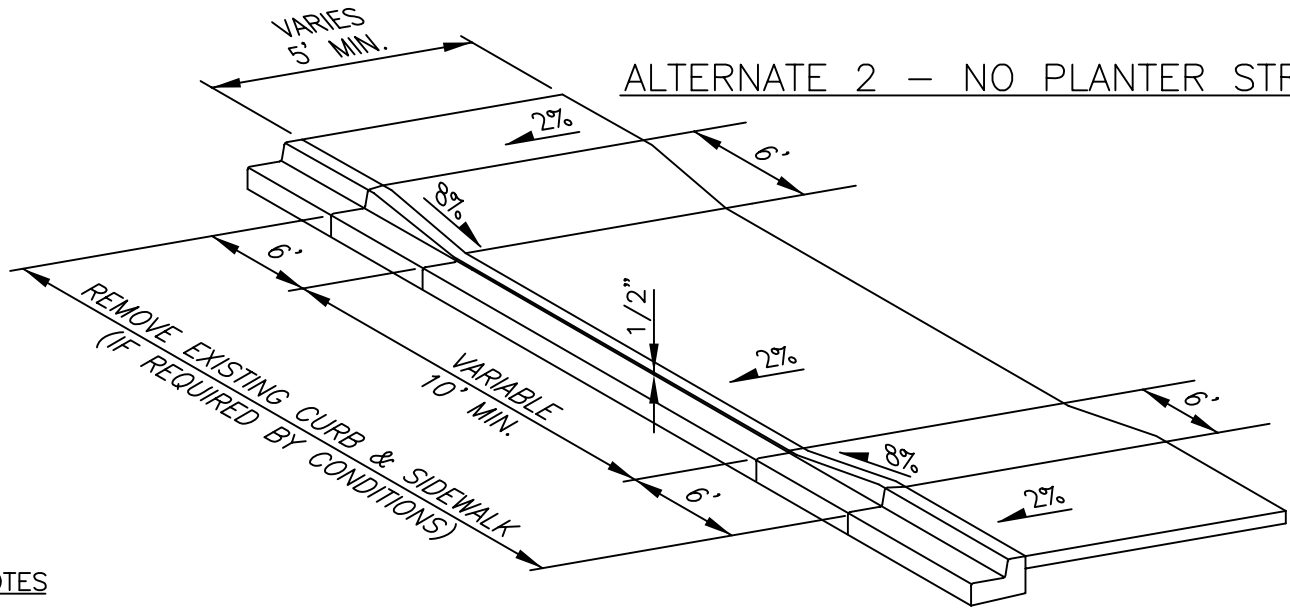

NOTES

**JOINTS:** WHERE DRIVEWAY EXCEEDS 16' WIDTH, A 2" EXPANSION JOINT SHALL BE PLACED LONGITUDINALLY ALONG THE DRIVEWAY CENTERLINE. CLEAN AND EDGE ALL JOINTS. TRANSVERSE DRIVEWAY JOINTS, AS SHOWN OR DIRECTED BY ENGINEER.

**FLARES:** MUST BE OF EQUAL WIDTH.

**BASE COURSE:** 4" OF 3/4" MINUS CRUSHED ROCK OR AS DIRECTED BY ENGINEER.

**CONCRETE:** HIGH EARLY STRENGTH, CLASS 4000 PSI MINIMUM, WITH AIR ENTRAINMENT. NO COLOR OR TINT SHALL BE ADDED.

**PROCEDURES:** FORMS, PLACING, FINISHING AND CURING PER STANDARD SPECIFICATIONS.

**THICKNESS:** SIDEWALK AND DRIVEWAY BOTH TO BE 6" MINIMUM.

CITY OF KIRKLAND

PLAN NO. CK-R.22



COLLECTOR AND ARTERIAL STREET CEMENT CONCRETE DRIVEWAY