



ALTERNATE 1 – LOWERED DRIVEWAY

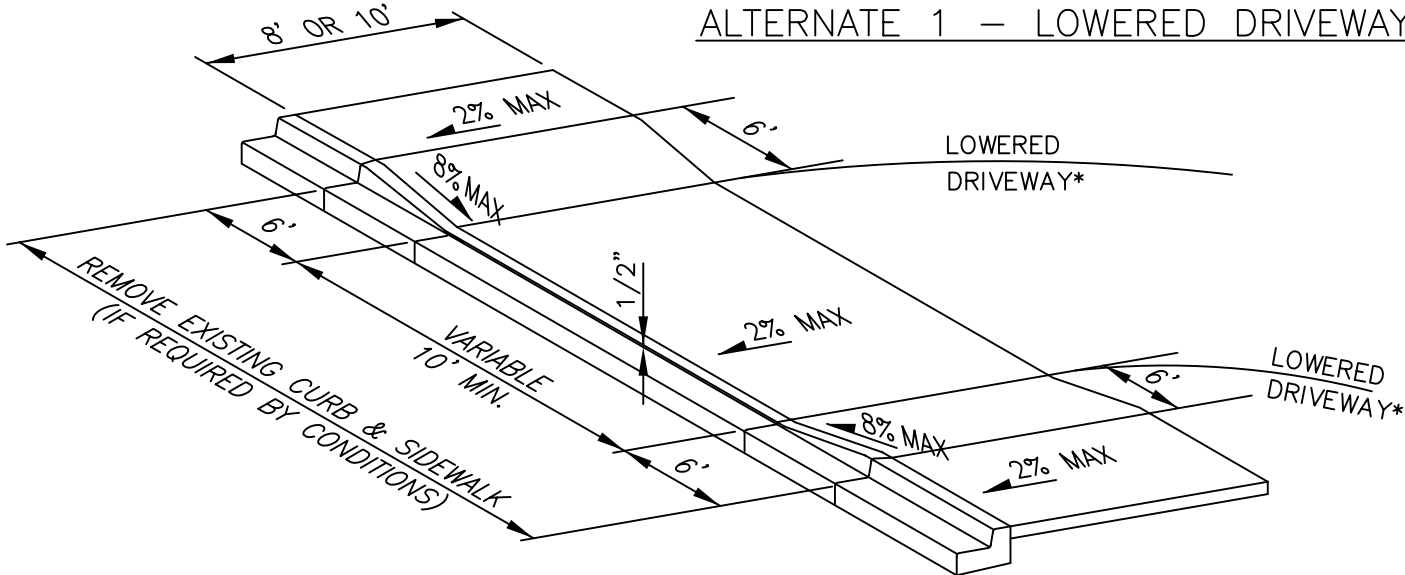

ALTERNATE 2 – LEVEL OR RAISED DRIVEWAY

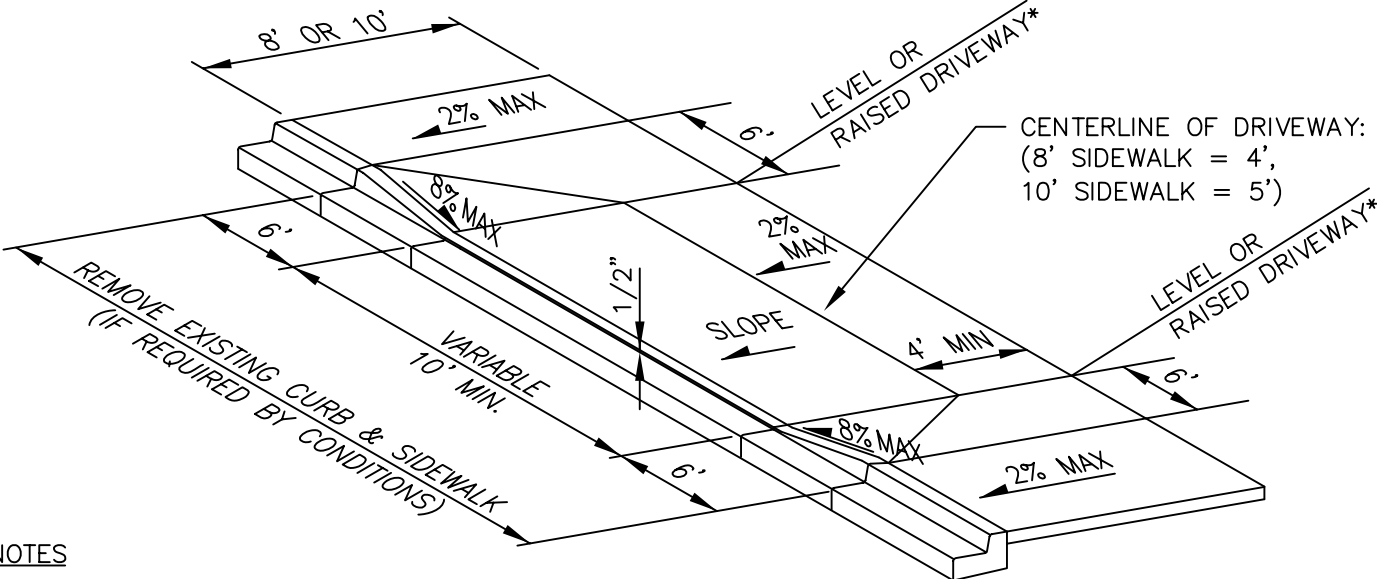

NOTES

JOINTS: WHERE DRIVEWAY EXCEEDS 16' WIDTH, A 2" EXPANSION JOINT SHALL BE PLACED LONGITUDINALLY ALONG THE DRIVEWAY CENTERLINE. CLEAN AND EDGE ALL JOINTS. TRANSVERSE DRIVEWAY JOINTS, AS SHOWN OR DIRECTED BY ENGINEER.

*REFER TO PW POLICY R-4

FLARES: MUST BE OF EQUAL WIDTH.

BASE COURSE: 4" OF 5/8" MINUS CRUSHED ROCK OR AS DIRECTED BY ENGINEER.

CONCRETE: HIGH EARLY STRENGTH, CLASS 4000 PSI MINIMUM, WITH AIR ENTRAINMENT. NO COLOR OR TINT SHALL BE ADDED.

PROCEDURES: FORMS, PLACING, FINISHING AND CURING PER STANDARD SPECIFICATIONS.

THICKNESS: SIDEWALK AND DRIVEWAY BOTH TO BE 6" MINIMUM.

<h1>CITY OF KIRKLAND</h1>	
<h2>PLAN NO. CK-R.22A</h2>	
	<p>8' AND 10' WIDE SIDEWALKS CEMENT CONCRETE DRIVEWAY</p>