

## **CITY OF KIRKLAND**

123 FIFTH AVENUE ■ KIRKLAND, WASHINGTON 98033-6189 ■ (425) 587-3800

---

### **PRE-APPROVED PLANS POLICY**


#### **Policy R-24: PREFERRED DESIGN CONCEPT FOR PARK LANE ROW IMPROVEMENTS**

Redevelopment associated with frontage improvement for Park Lane located between Lake and Main streets shall utilize ROW design per attached detail. For more information contact Public Works Department.

Redevelopment associated with frontage improvement for Park Lane located between Main and 3<sup>rd</sup> streets shall utilize ROW design per attached detail. For more information contact Public Works Department.

**PREFERRED CONCEPT - SECTION: LAKE STREET - MAIN STREET** (NOT TO SCALE)

FACING WEST

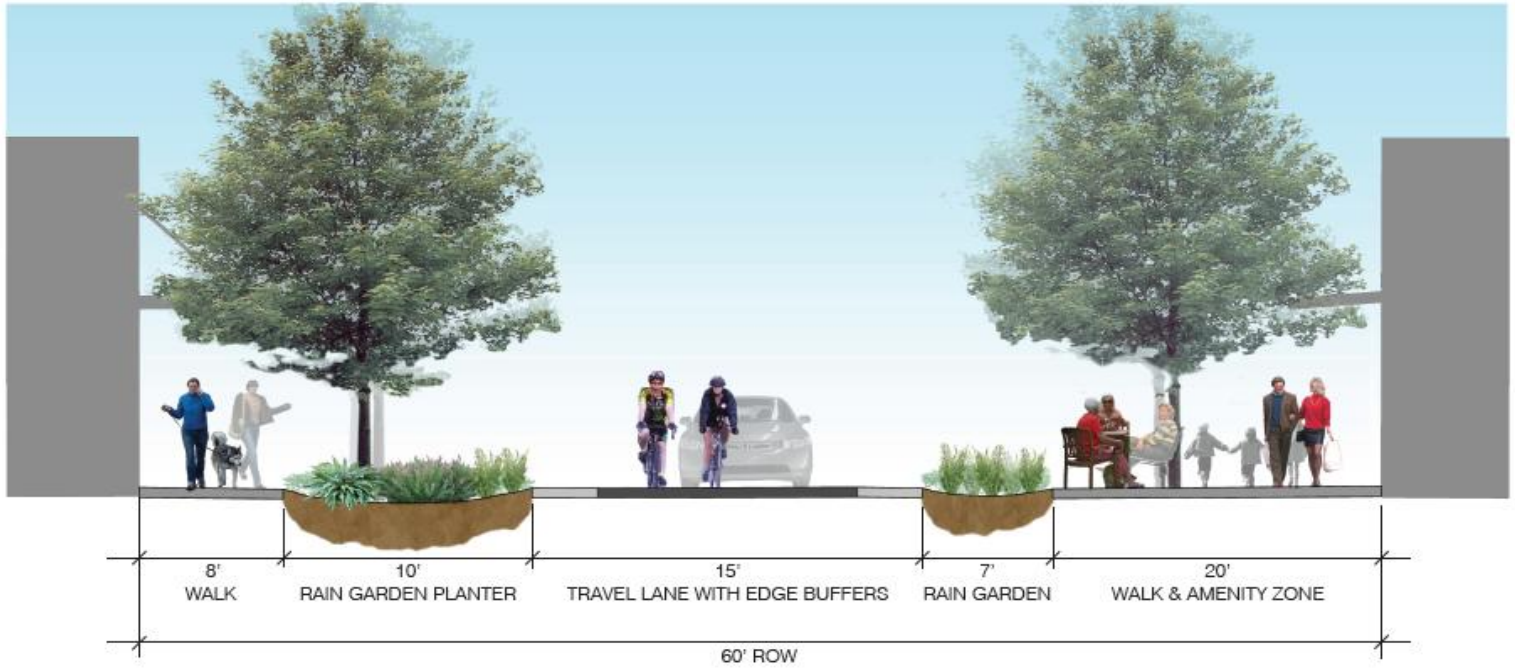

**PREFERRED CONCEPT - SECTION: MAIN STREET - 3RD STREET** (NOT TO SCALE)

FACING WEST

