
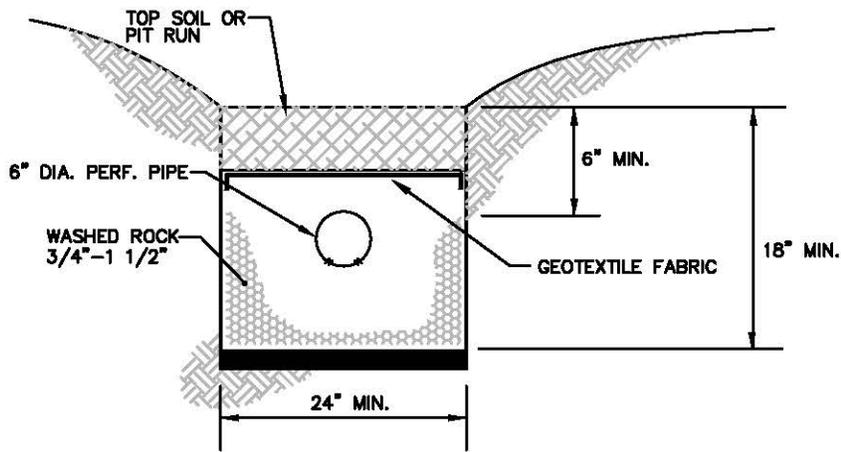


**PROFILE VIEW**  
NOT TO SCALE

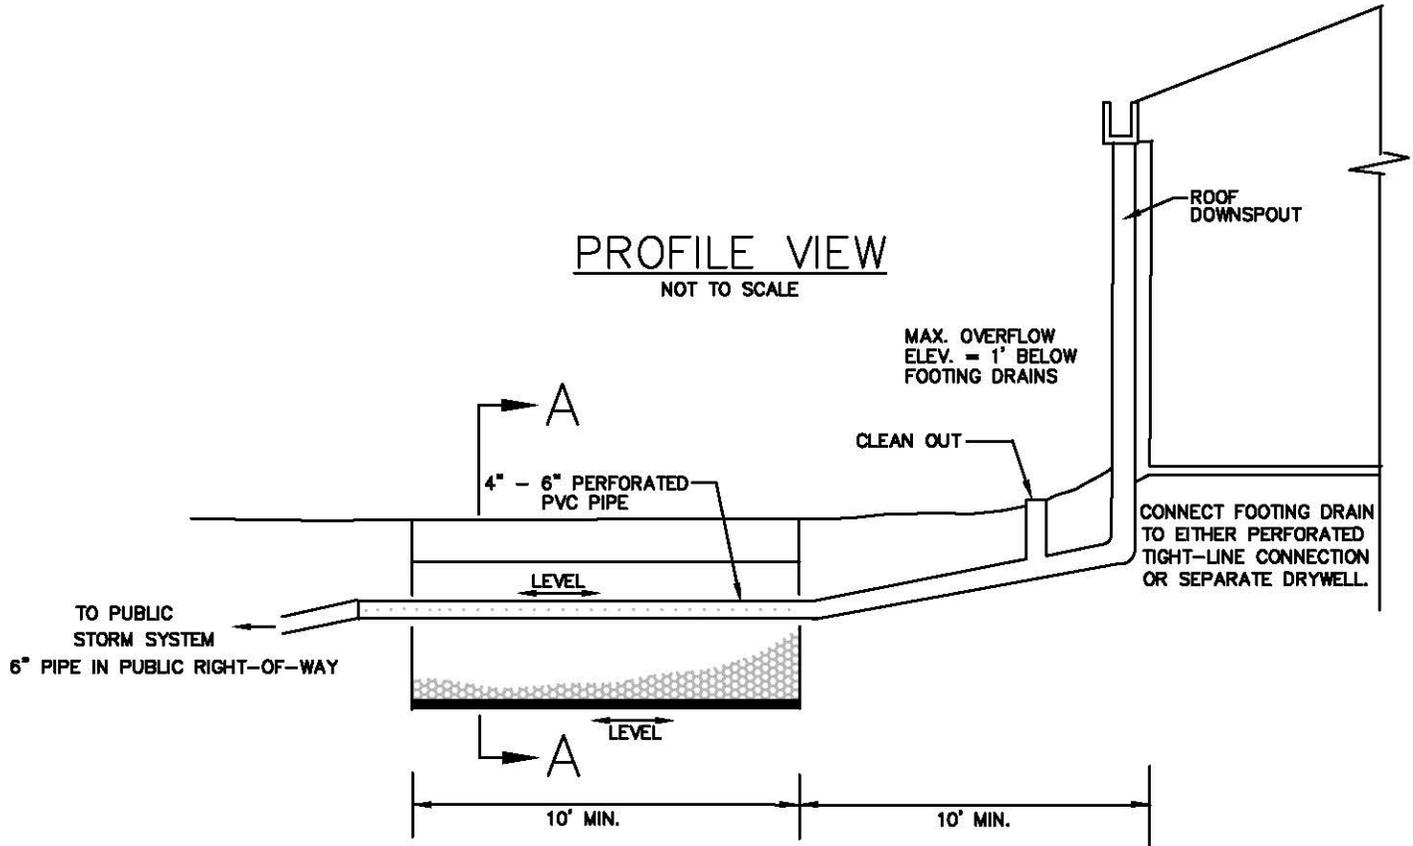

**SECTION A-A**  
NOT TO SCALE

**NOTES:**

1. THE EXACT LOCATION OF THIS TRENCH WILL BE DETERMINED DURING BUILDING PERMIT REVIEW OR BY THE PW INSPECTOR.
2. A SOIL INFILTRATION TEST IS NOT REQUIRED. INSTALLATION OF TRENCH IS CONTINGENT UPON ACCEPTABLE SOILS.
3. THIS IS REQUIRED ON NEW SINGLE FAMILY HOMES OR OTHER SMALL-SITE PROJECTS NOT INSTALLING OTHER FLOW CONTROL FACILITIES.

CITY OF KIRKLAND

PLAN NO. CK-D.39



PERFORATED TIGHT LINE CONNECTION