




PLAN
SCALE: 1" = 40'

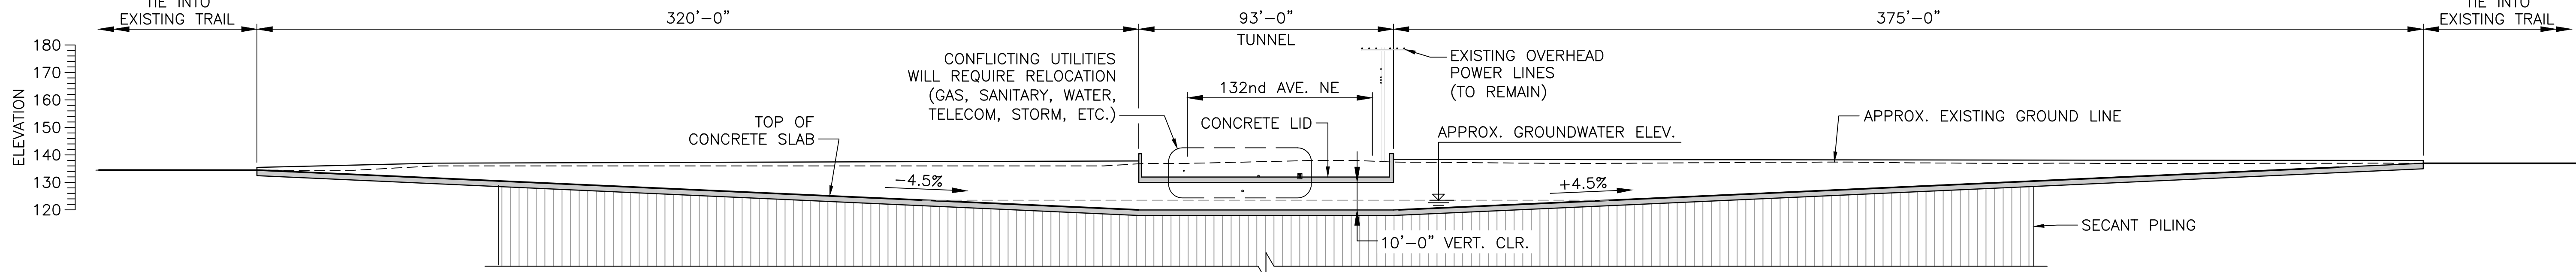


PROFILE ALONG CL BRIDGE
SCALE: 1" = 40'

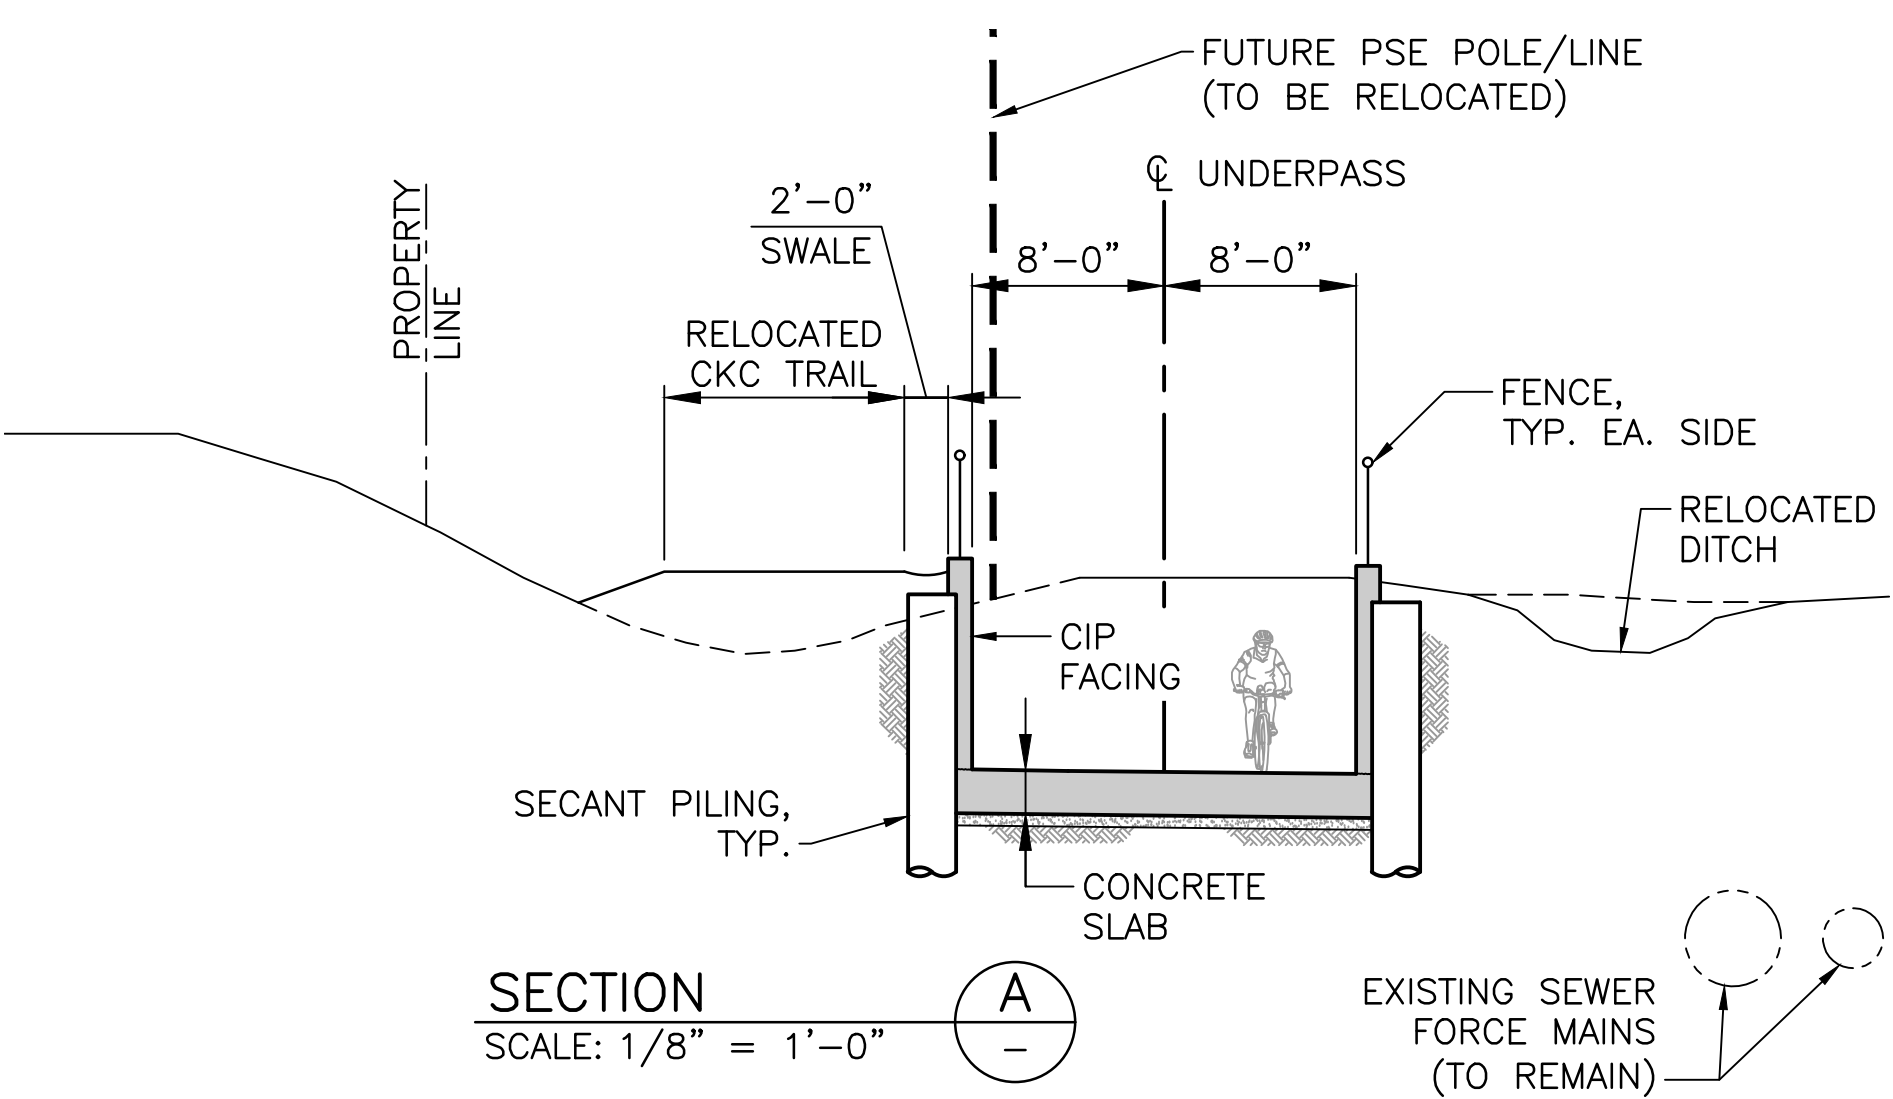

SECTION
SCALE: 1/8" = 1'-0" A

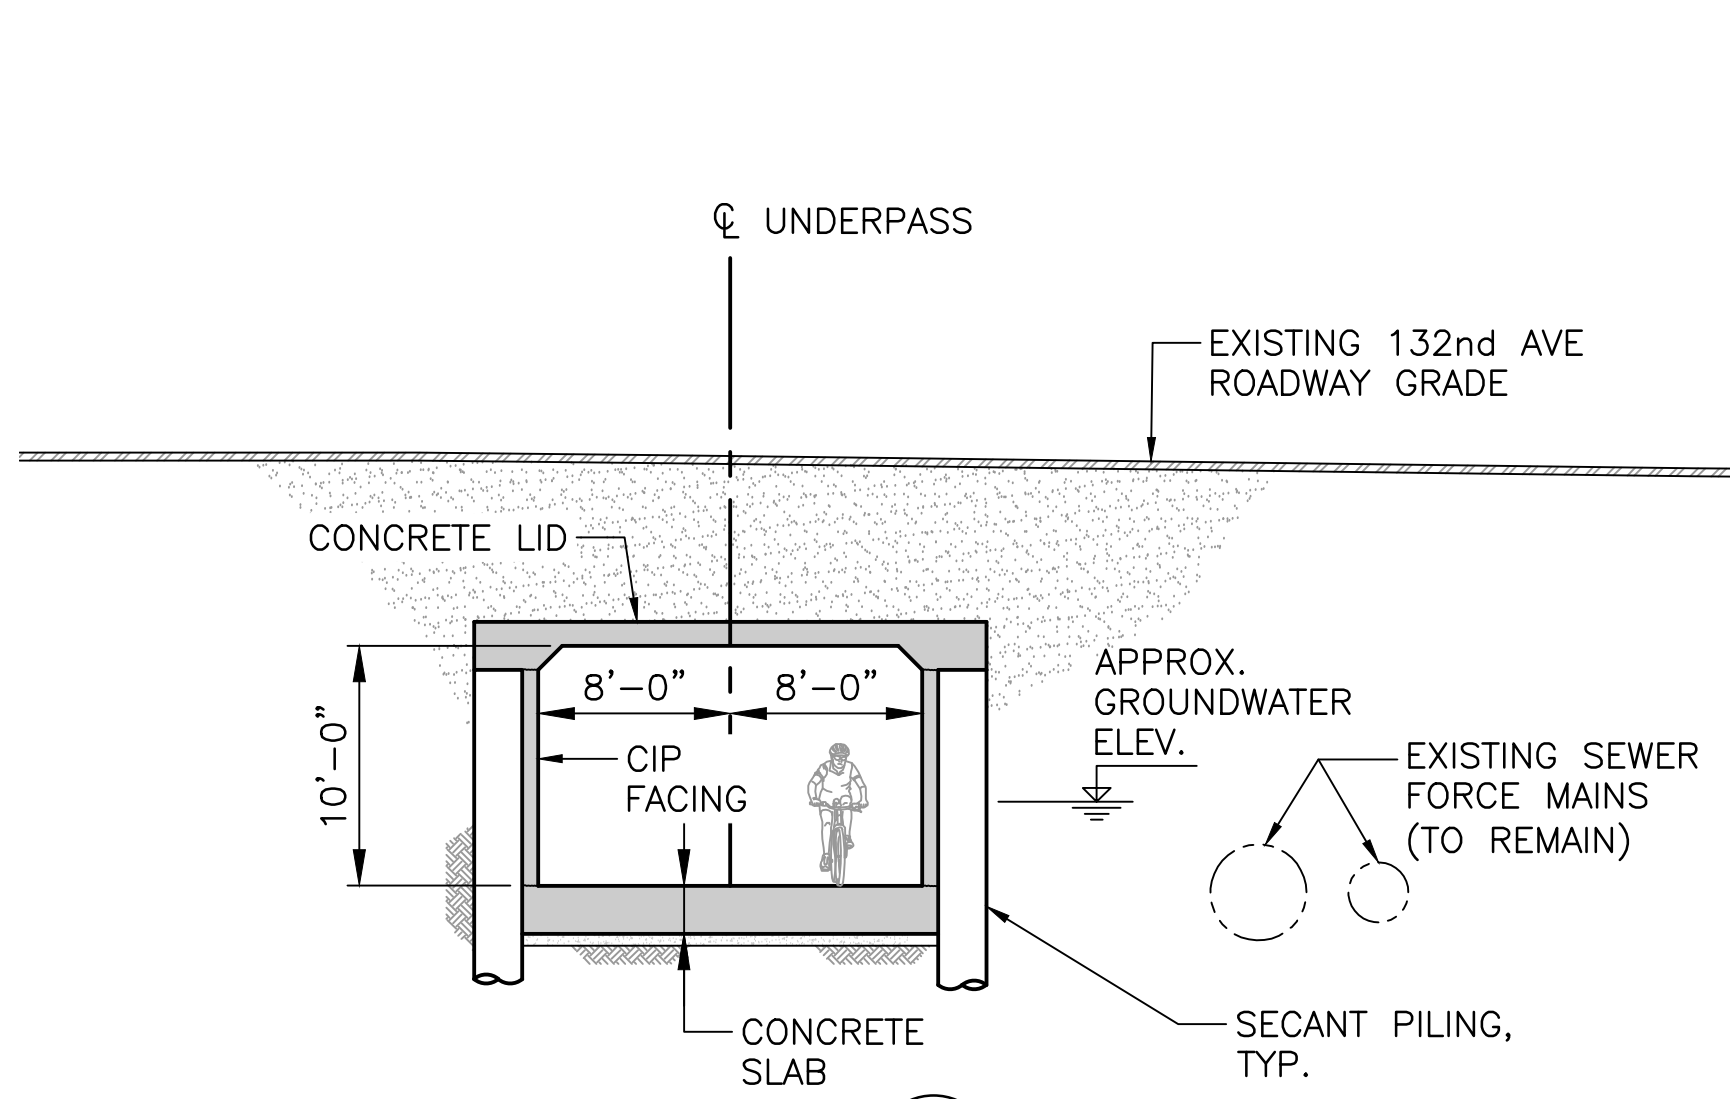

SECTION
SCALE: 1/8" = 1'-0" B

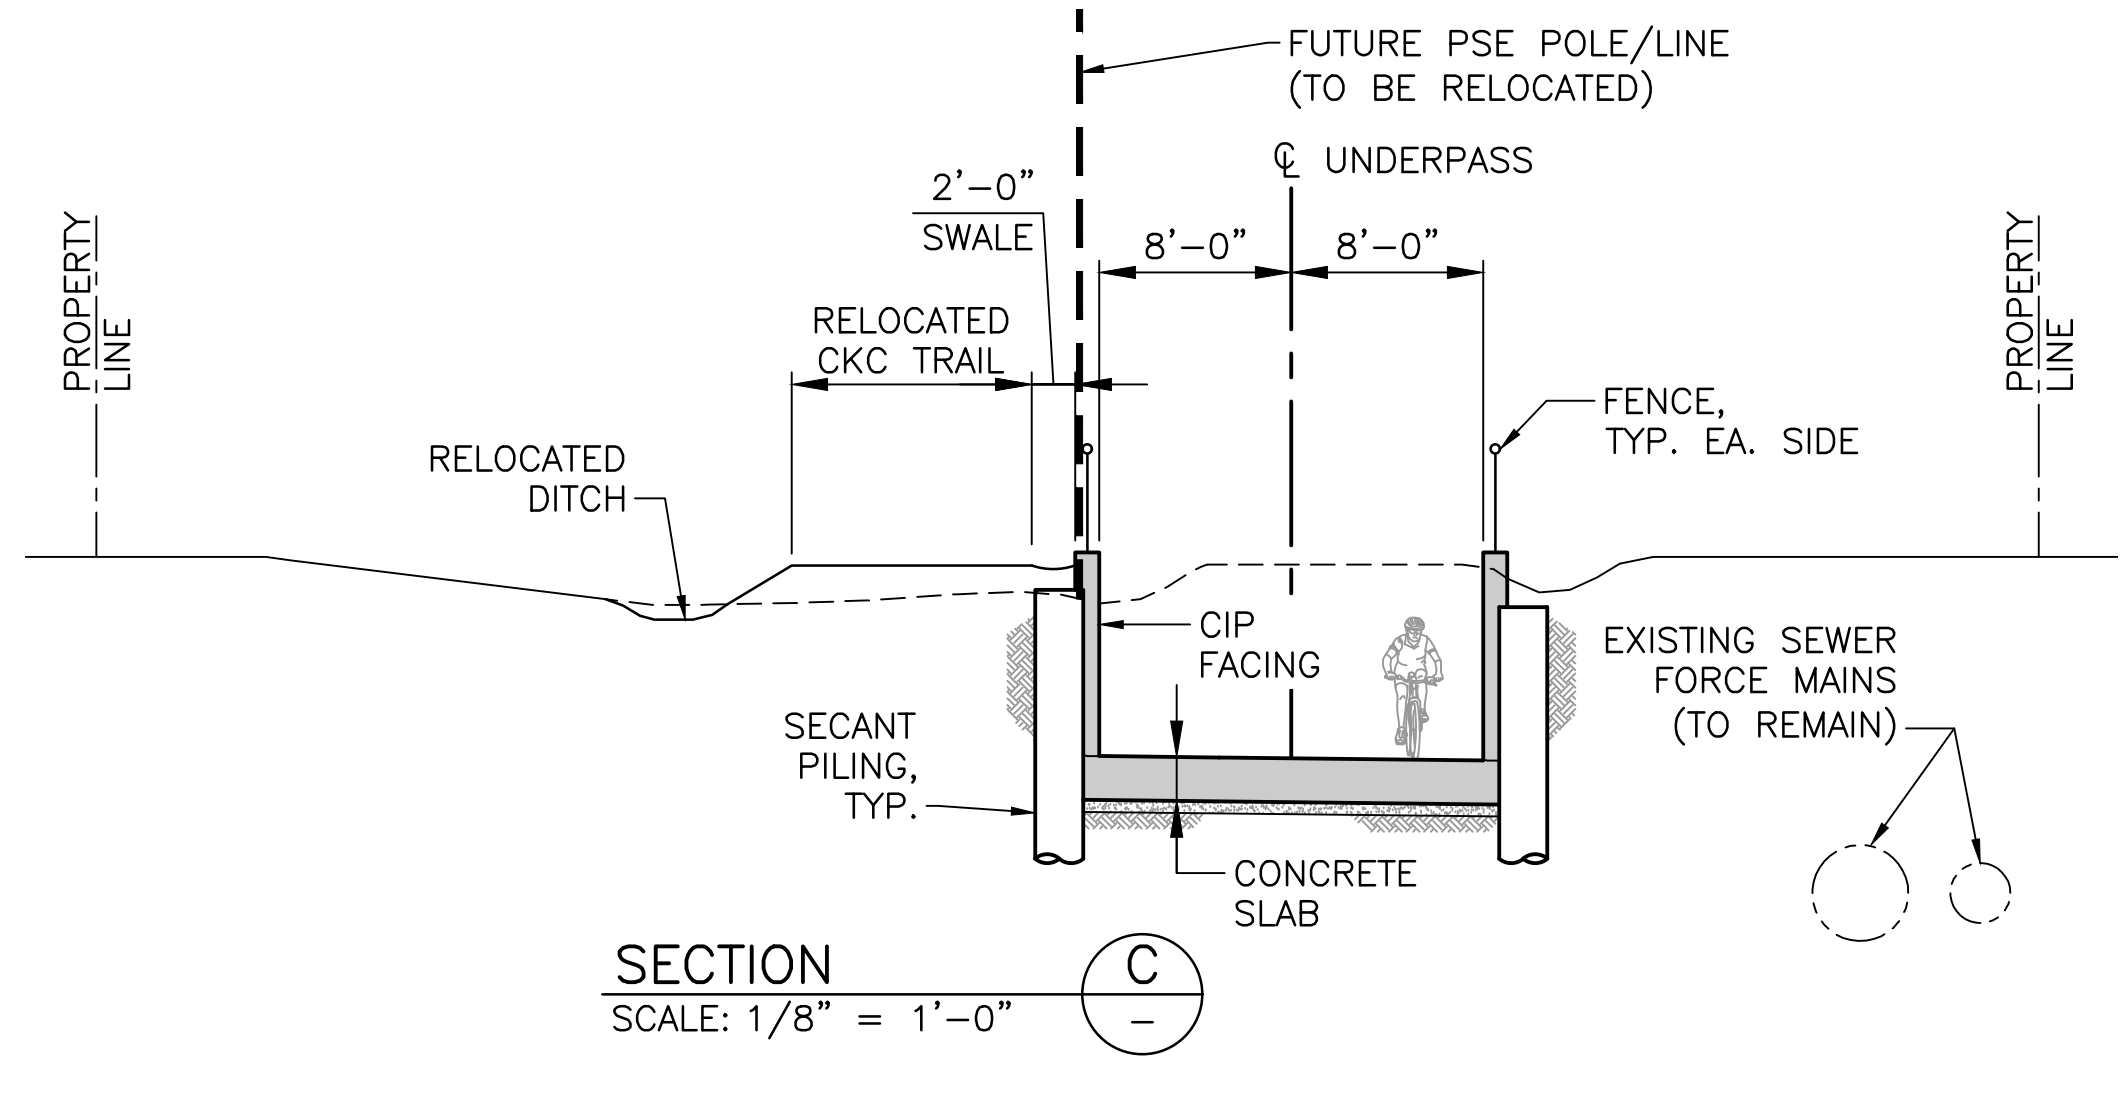

SECTION
SCALE: 1/8" = 1'-0" C

PRELIMINARY
FOR DISCUSSION PURPOSES ONLY

REVISIONS			
REV	DATE	DESCRIPTION	BY

PREPARED UNDER THE DIRECTION OF

ENGINEER OF RECORD

DATE



STRUCTURAL
DESIGN

DESIGNED: S. VALDOVINOS DATE: 2022-03-23
DRAWN: S. VARNEY DATE: 2022-03-23
CHECKED: S. VALDOVINOS DATE: 2022-03-23



CITY OF KIRKLAND
CKC/EASTRAIL CROSSING STUDY
AT 132nd AVE NE
GENERAL ARRANGEMENT
UNDERPASS OPTION

SCALE: AS SHOWN	
FILENAME:	
PROJECT No: 32100520	
SHEET: S-02	REV: