


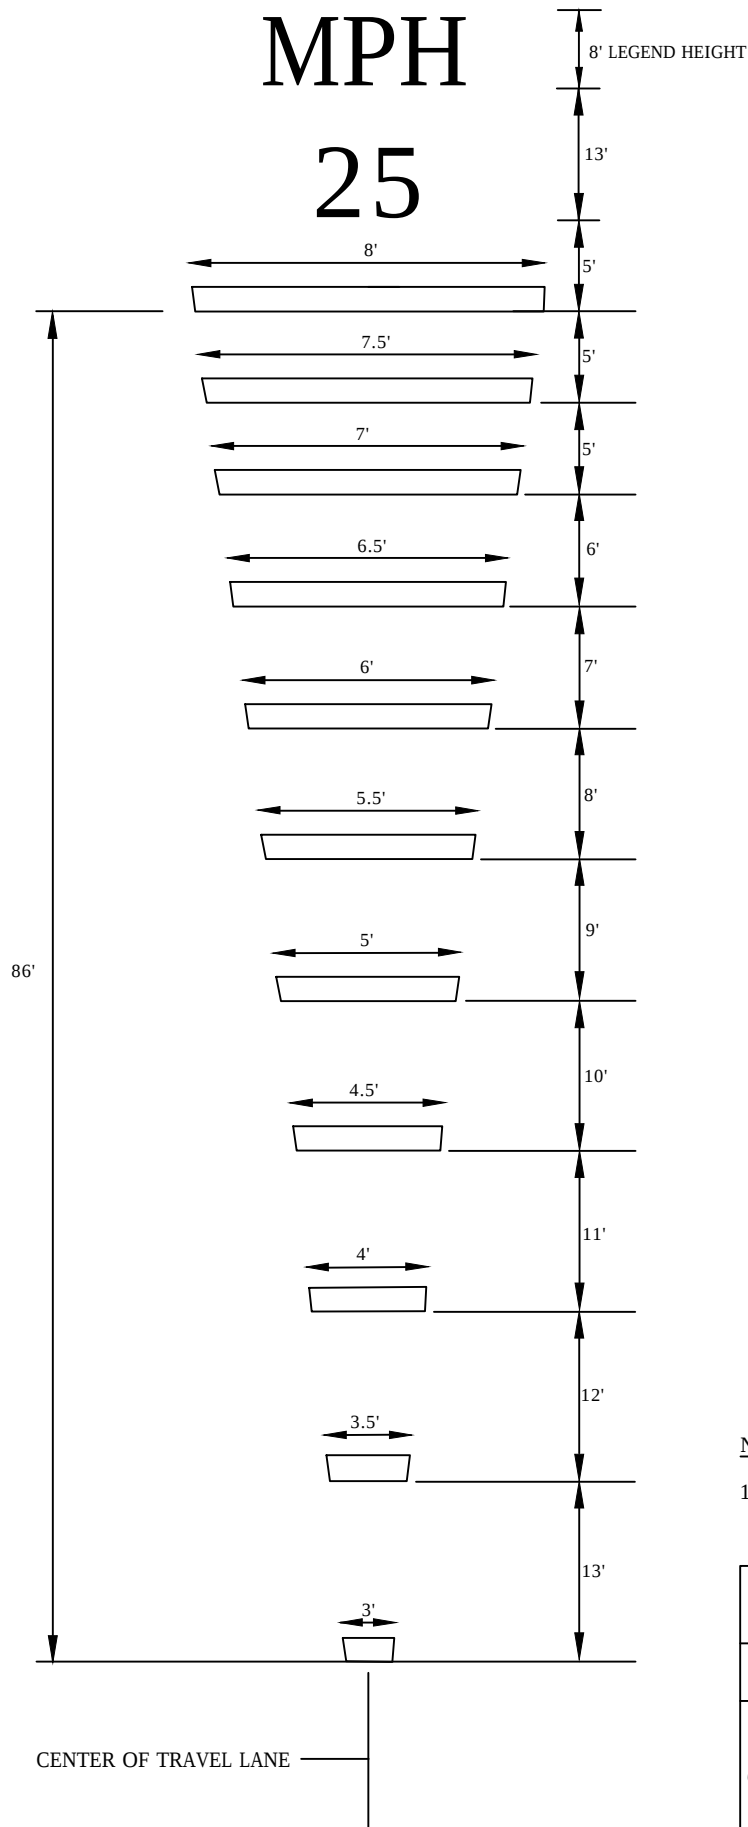

PAVEMENT MARKING DETAIL

NOT TO SCALE

NOTES:

1. TRANSVERSE BAR WIDTH IS 1'.

CITY OF KIRKLAND

PLAN NO. CK- R.38



TRANSVERSE BAR
PAVEMENT MARKING
PATTERN