


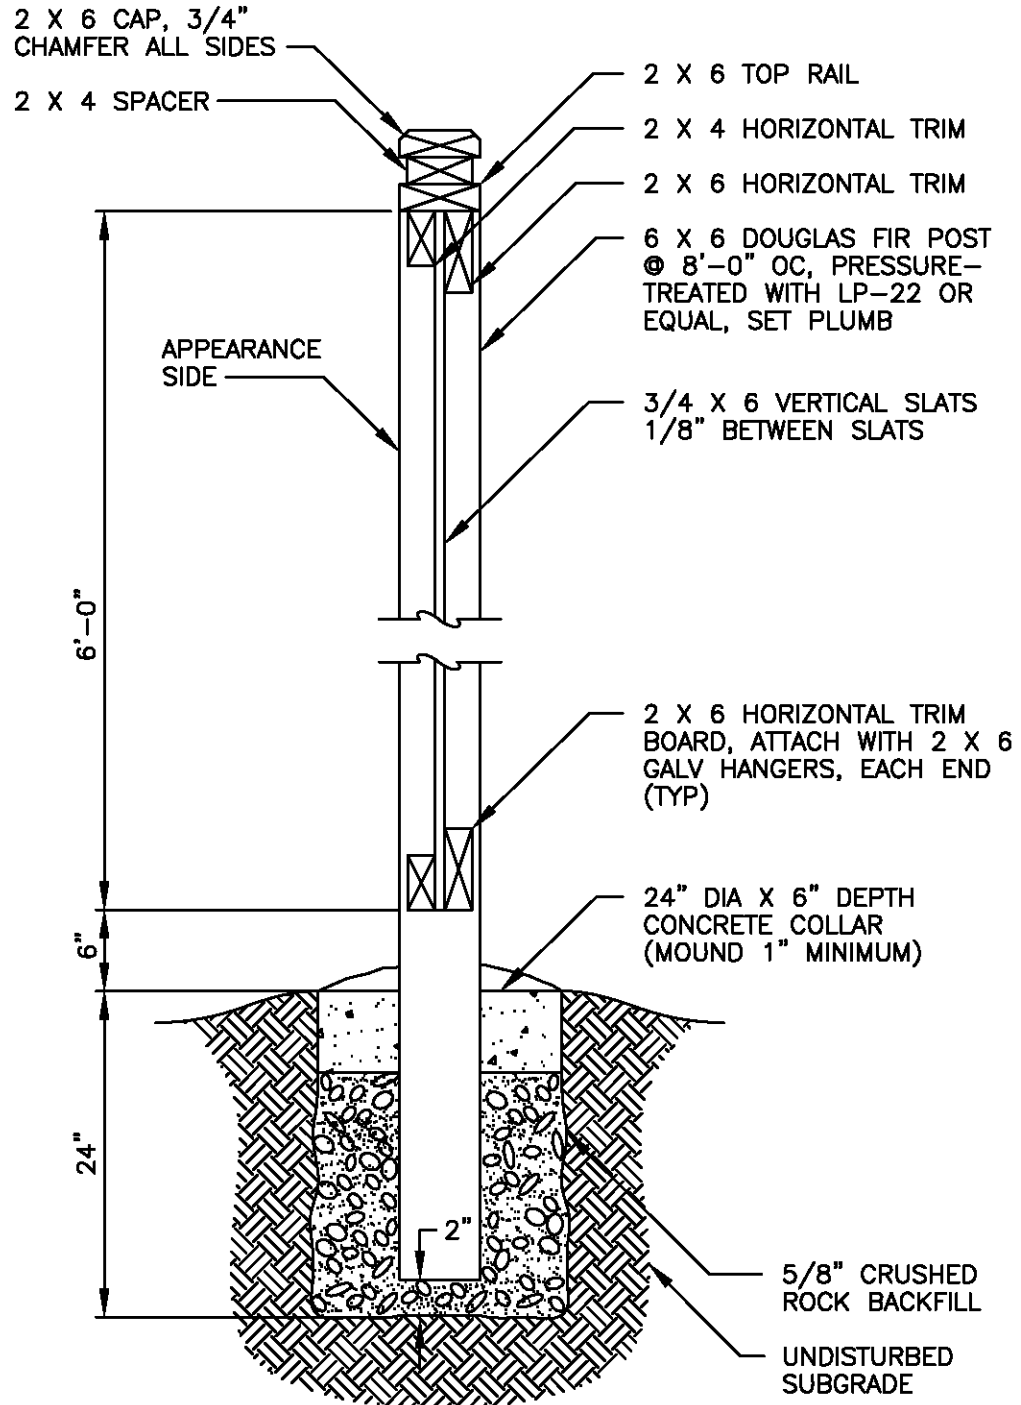

NOTES

1. ALL WOOD TO BE WESTERN RED CEDAR GRADE 'B' OR BETTER UNLESS OTHERWISE INDICATED.
2. FASTEN ALL MATERIALS WITH 10d GALVANIZED NAILS UNLESS OTHERWISE INDICATED.

CITY OF KIRKLAND

PLAN NO. CK-R.64



BOARD FENCE