


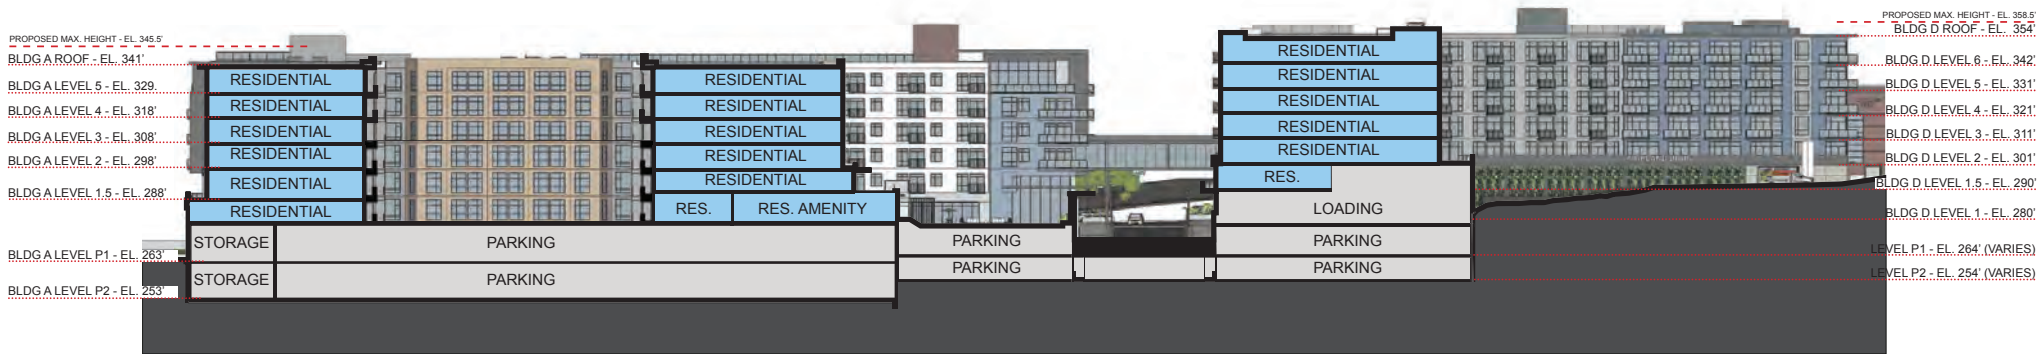

1 NORTH-SOUTH SECTION AT PLAZA LOOKING EAST





2 NORTH-SOUTH SECTION LOOKING EAST

KEY

- COMMERCIAL
- RESIDENTIAL
- PARKING / BOH

0 12' 25' 50'
SCALE: 1"=50'-0" @ 11x17

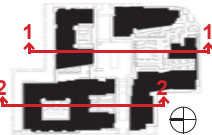

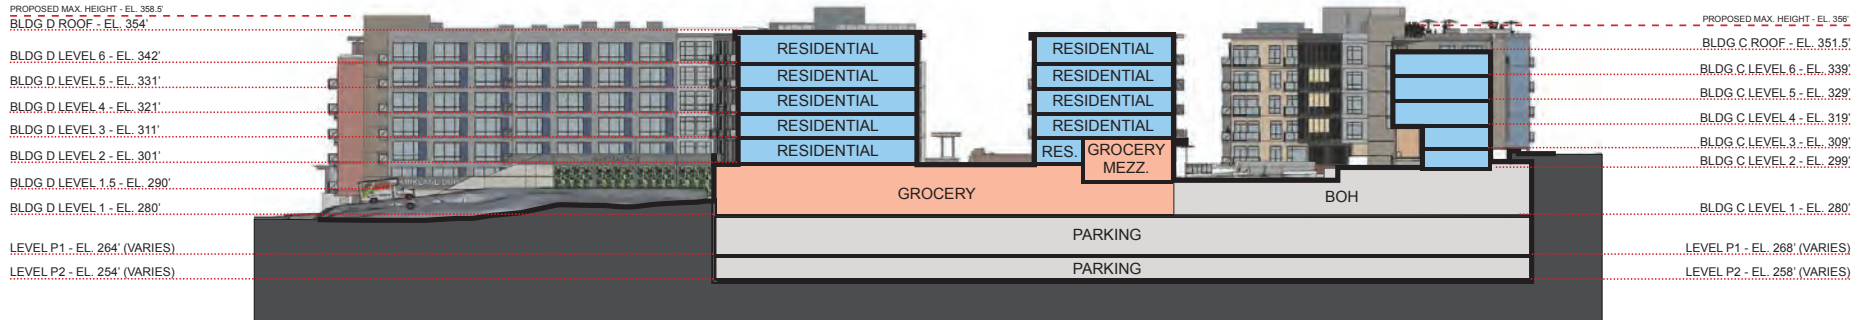

3 EAST-WEST SECTION AT PEDESTRIAN PLAZA LOOKING NORTH





4 EAST-WEST SECTION AT AUTOCOURT LOOKING NORTH

KEY


- COMMERCIAL
- RESIDENTIAL
- PARKING / BOH

0 12' 25' 50'
SCALE: 1"=50'-0" @ 11x17

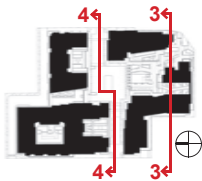

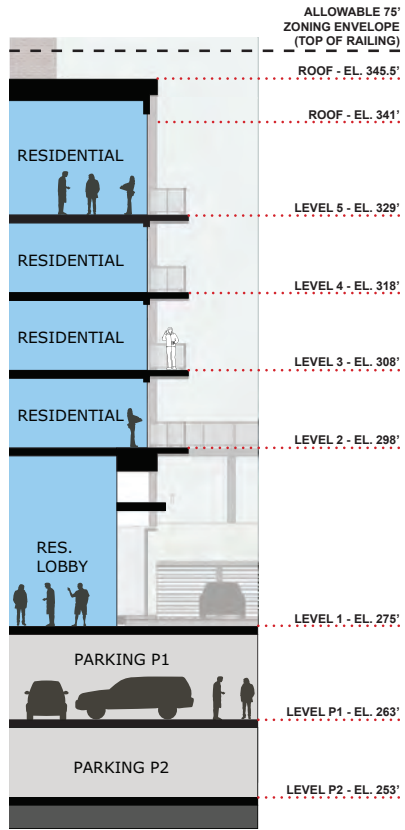

K BUILDING A - FRONTAGE SECTION
SCALE: 1/16"=1'-0" @ 11x17

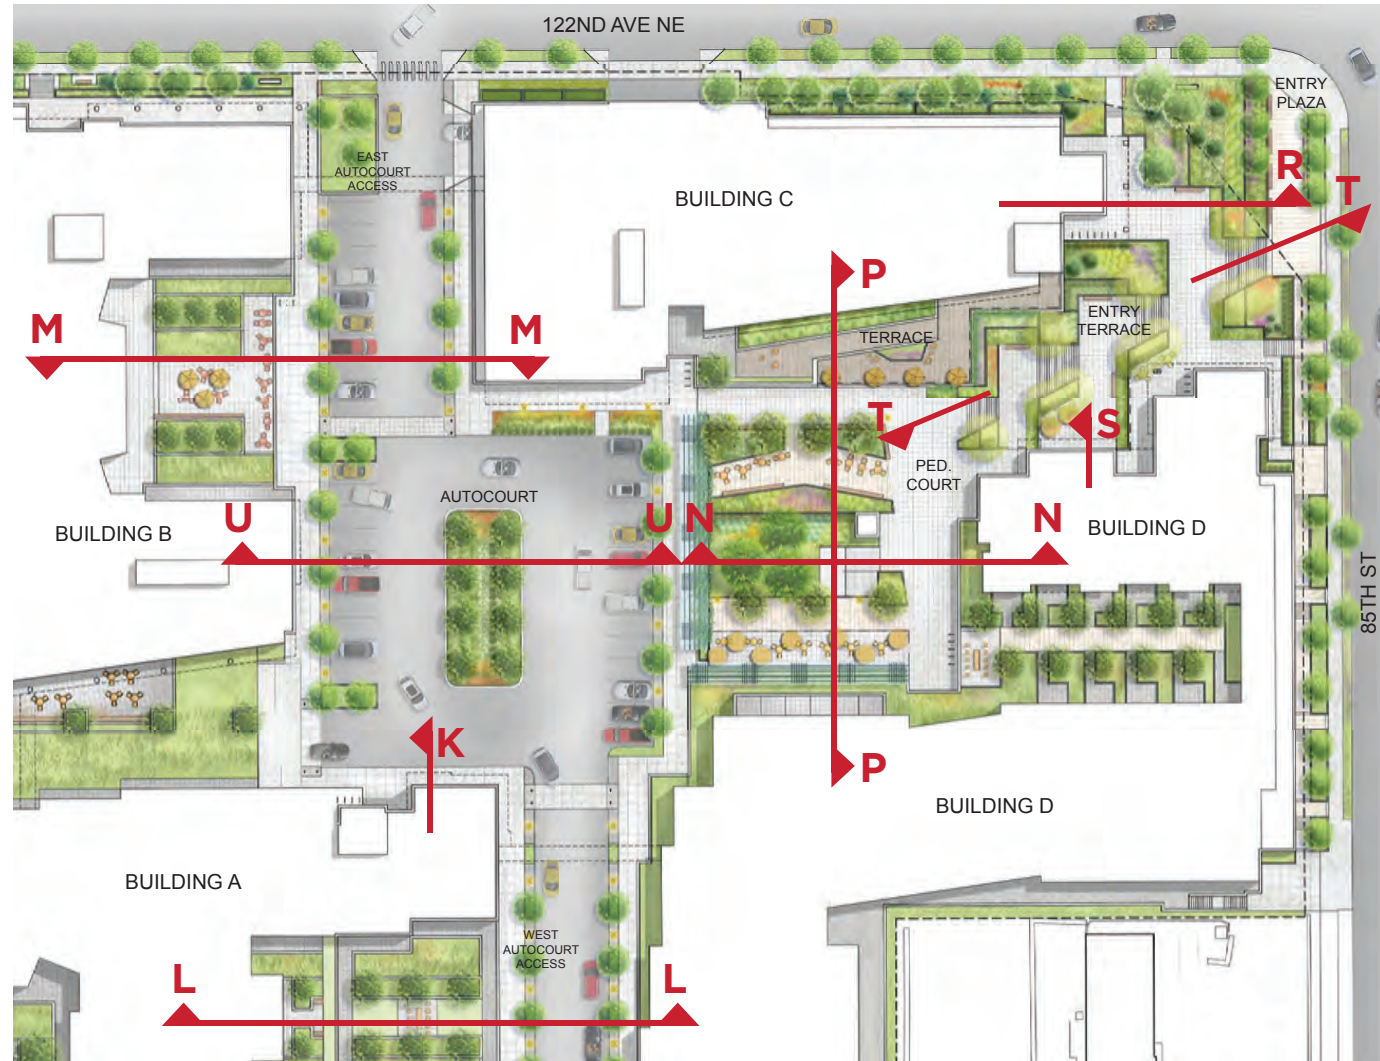

ENLARGED INTERIOR PLAN

- KEY**
- COMMERCIAL
 - RESIDENTIAL
 - PARKING / BOH

0 6' 12' 25'
SCALE: 1"=25'-0" @ 11x17






U SECTION THROUGH AUTOCOURT LOOKING EAST

0 2 4 8'
SCALE: 1/16"=1'-0" @ 11x17

- KEY**
- COMMERCIAL
 - RESIDENTIAL
 - PARKING / BOH




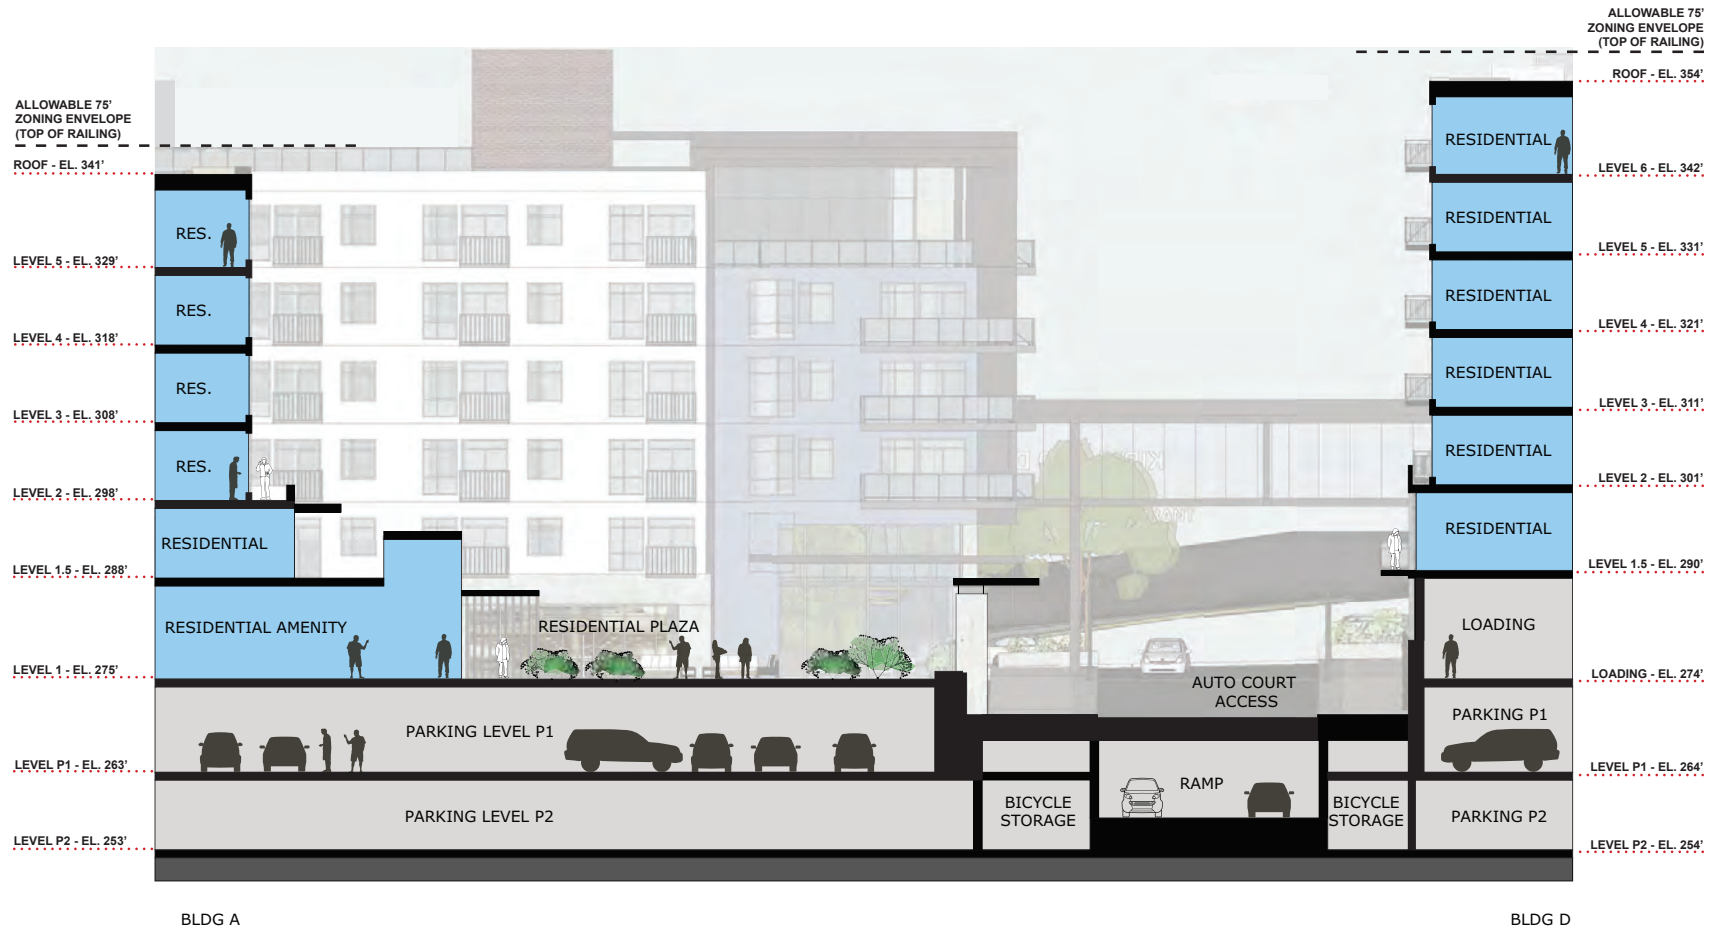


L SECTION THROUGH WEST AUTOCOURT ACCESS

0 2 4 8'
SCALE: 1/16"=1'-0" @ 11x17

- KEY**
- COMMERCIAL
 - RESIDENTIAL
 - PARKING / BOH

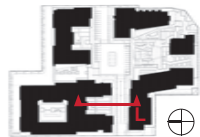

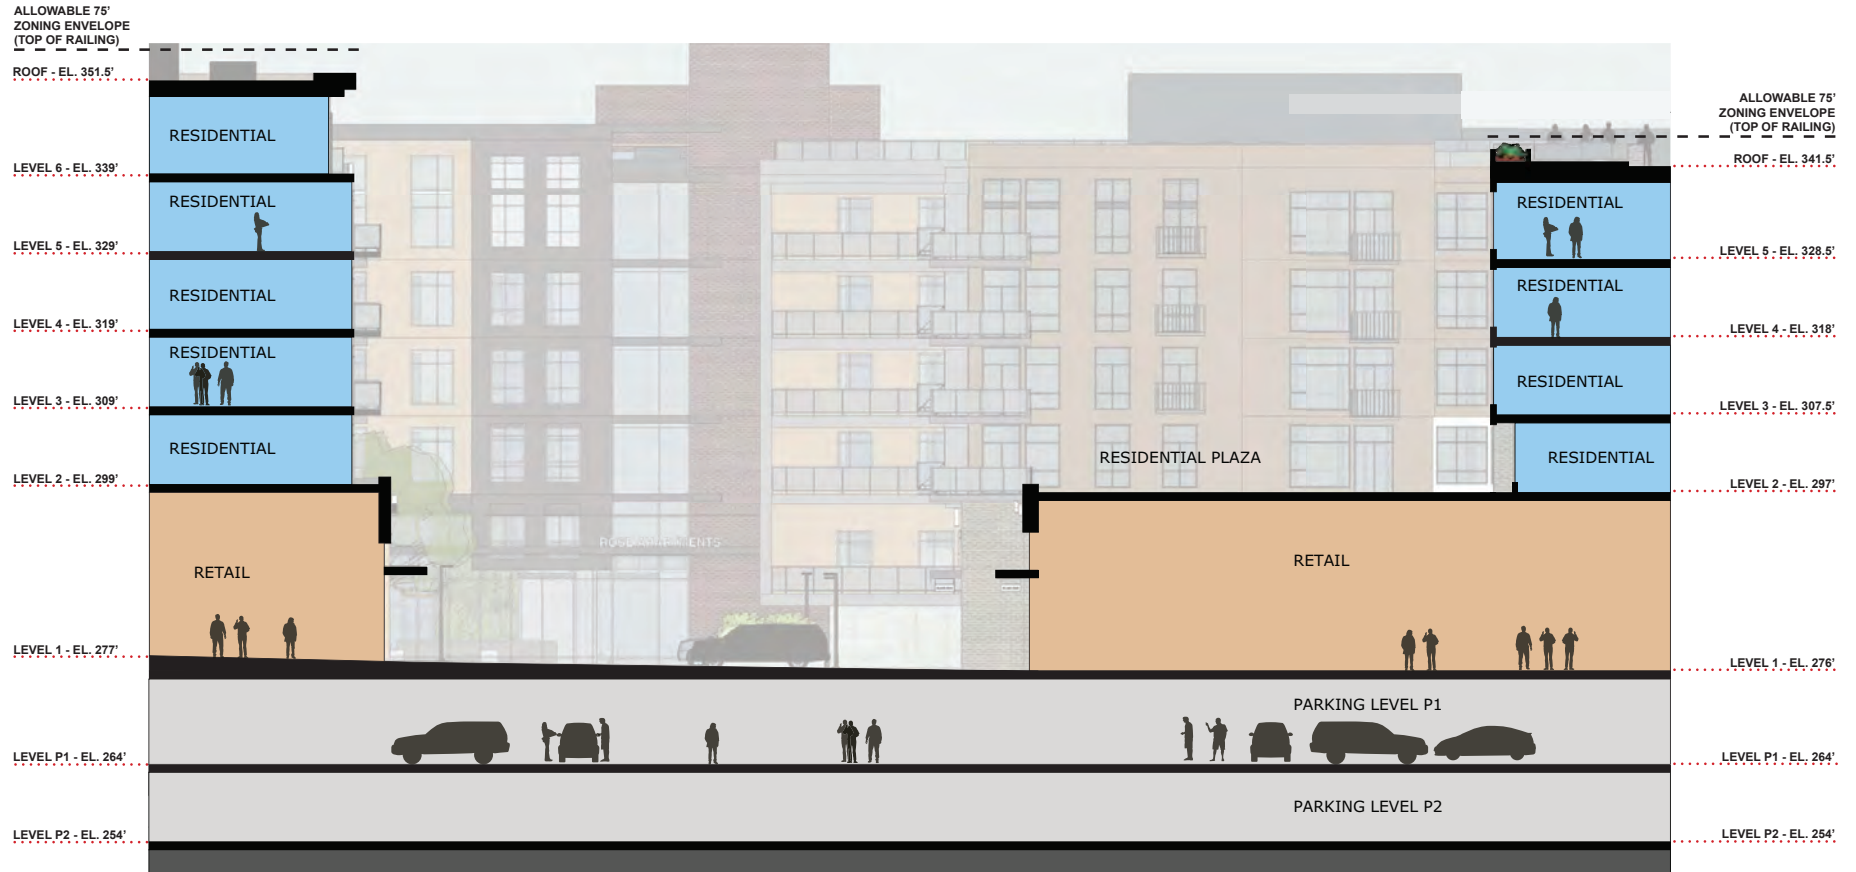


M SECTION THROUGH 122ND AVE NE CONNECTION

0 2 4 8'
SCALE: 1/16"=1'-0" @ 11x17

- KEY**
- COMMERCIAL
 - RESIDENTIAL
 - PARKING / BOH



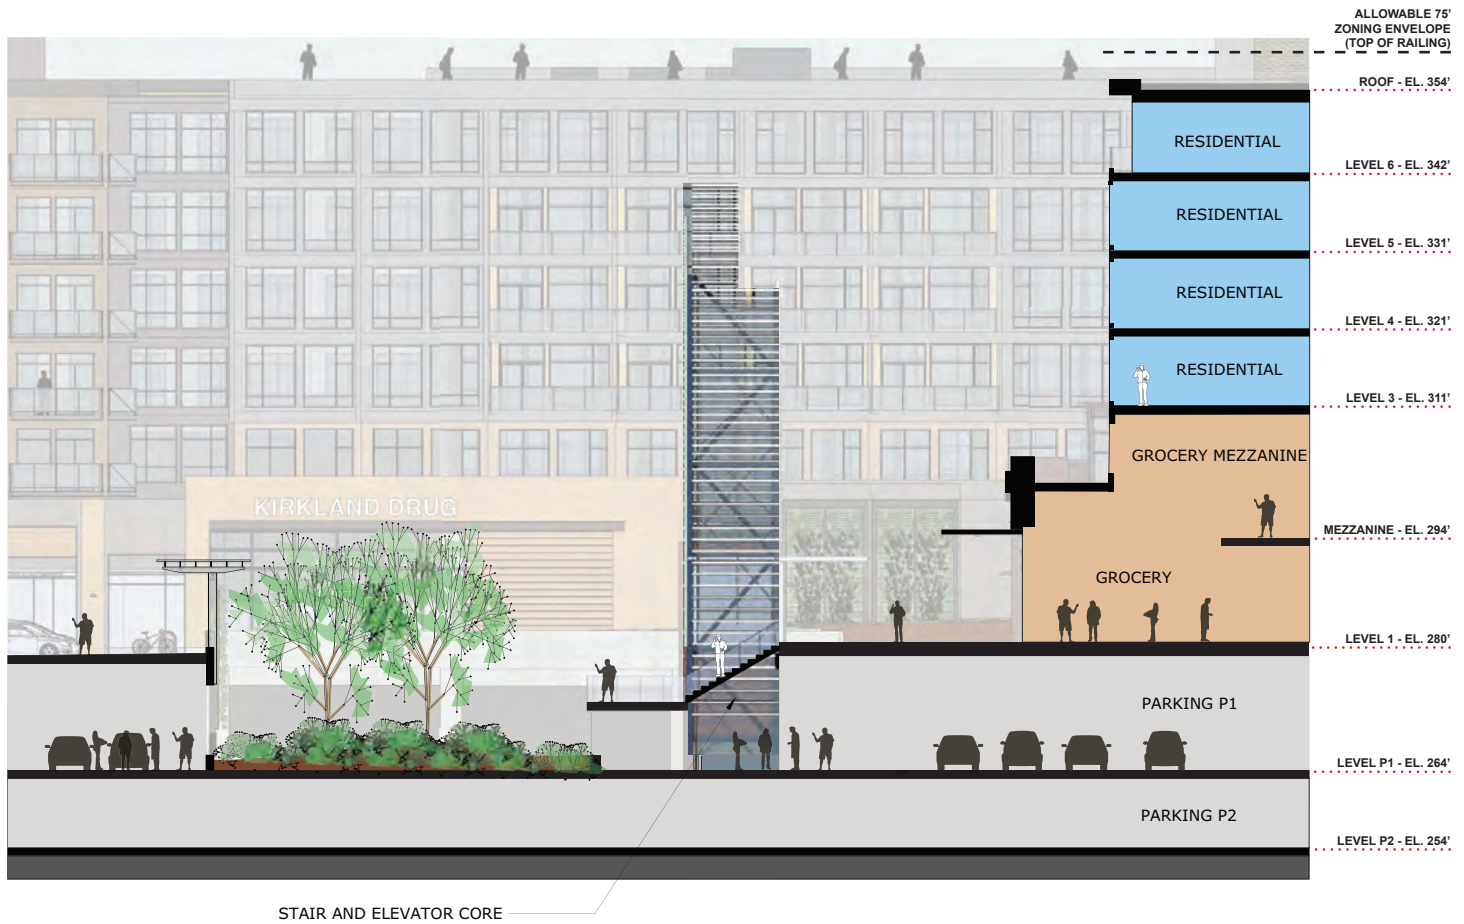

N SECTION THROUGH PEDESTRIAN COURT LOOKING EAST

0 2 4 8'
SCALE: 1/16"=1'-0" @ 11x17

- KEY**
- COMMERCIAL
 - RESIDENTIAL
 - PARKING / BOH





P SECTION THROUGH PEDESTRIAN COURT LOOKING SOUTH



- KEY**
- COMMERCIAL
 - RESIDENTIAL
 - PARKING / BOH

