


SOUTHERN THROUGH-BLOCK PEDESTRIAN CONNECTION



SOUTHERN THROUGH-BLOCK PEDESTRIAN CONNECTION

Courtyard F Detail Plan

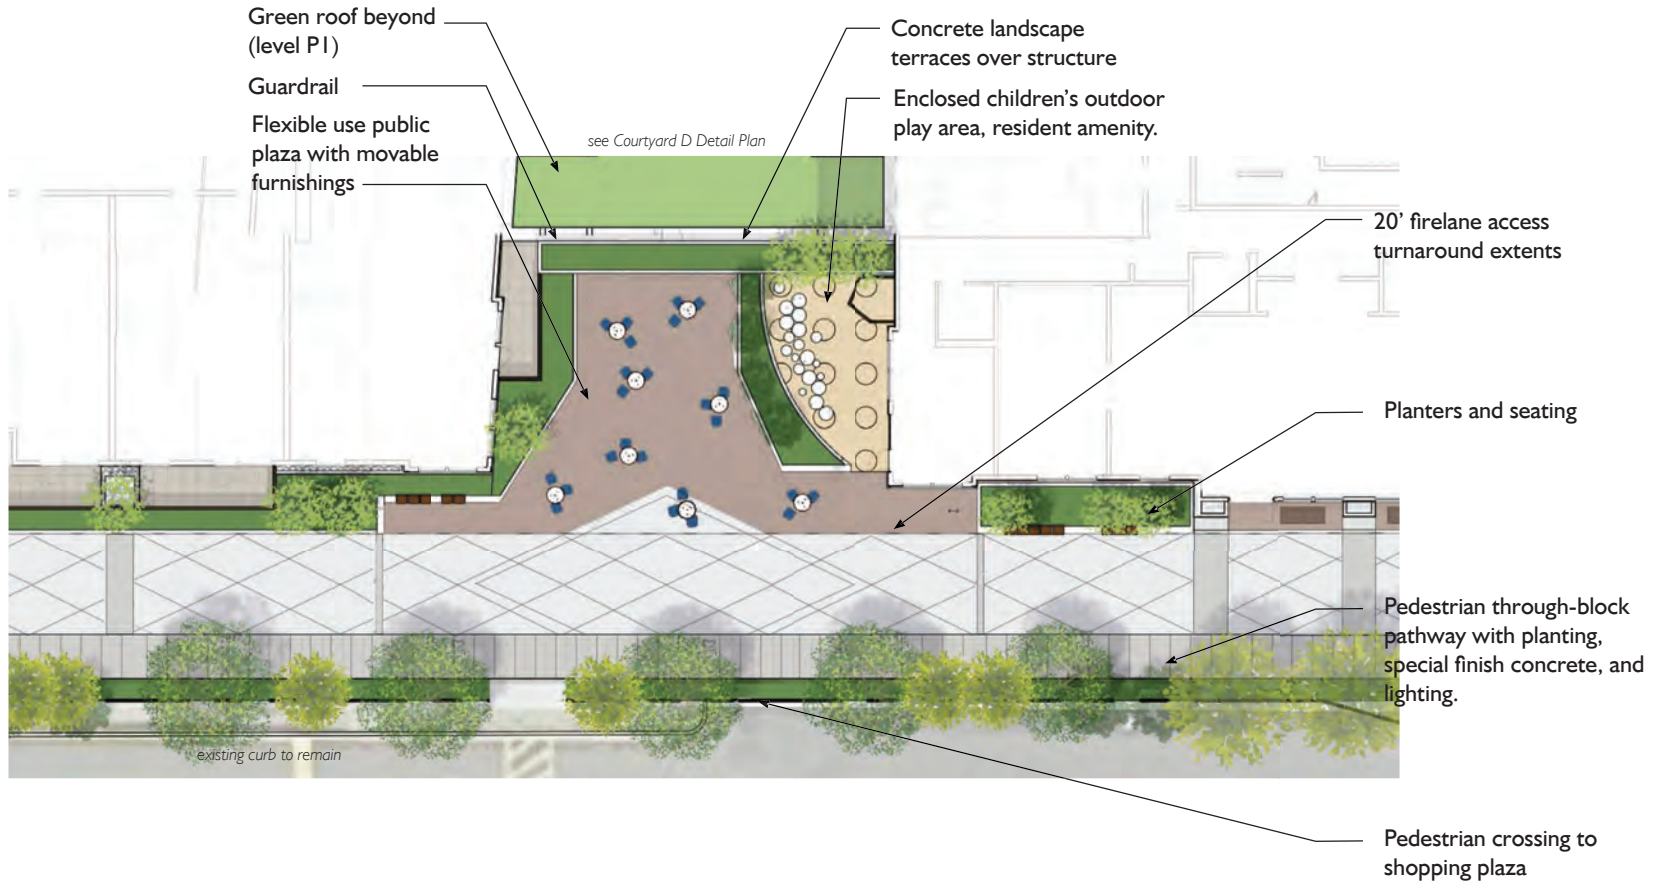


NOT TO SCALE



130TH AVE NE PEDESTRIAN GREEN STREET

Private Courtyard Entry Detail Plan

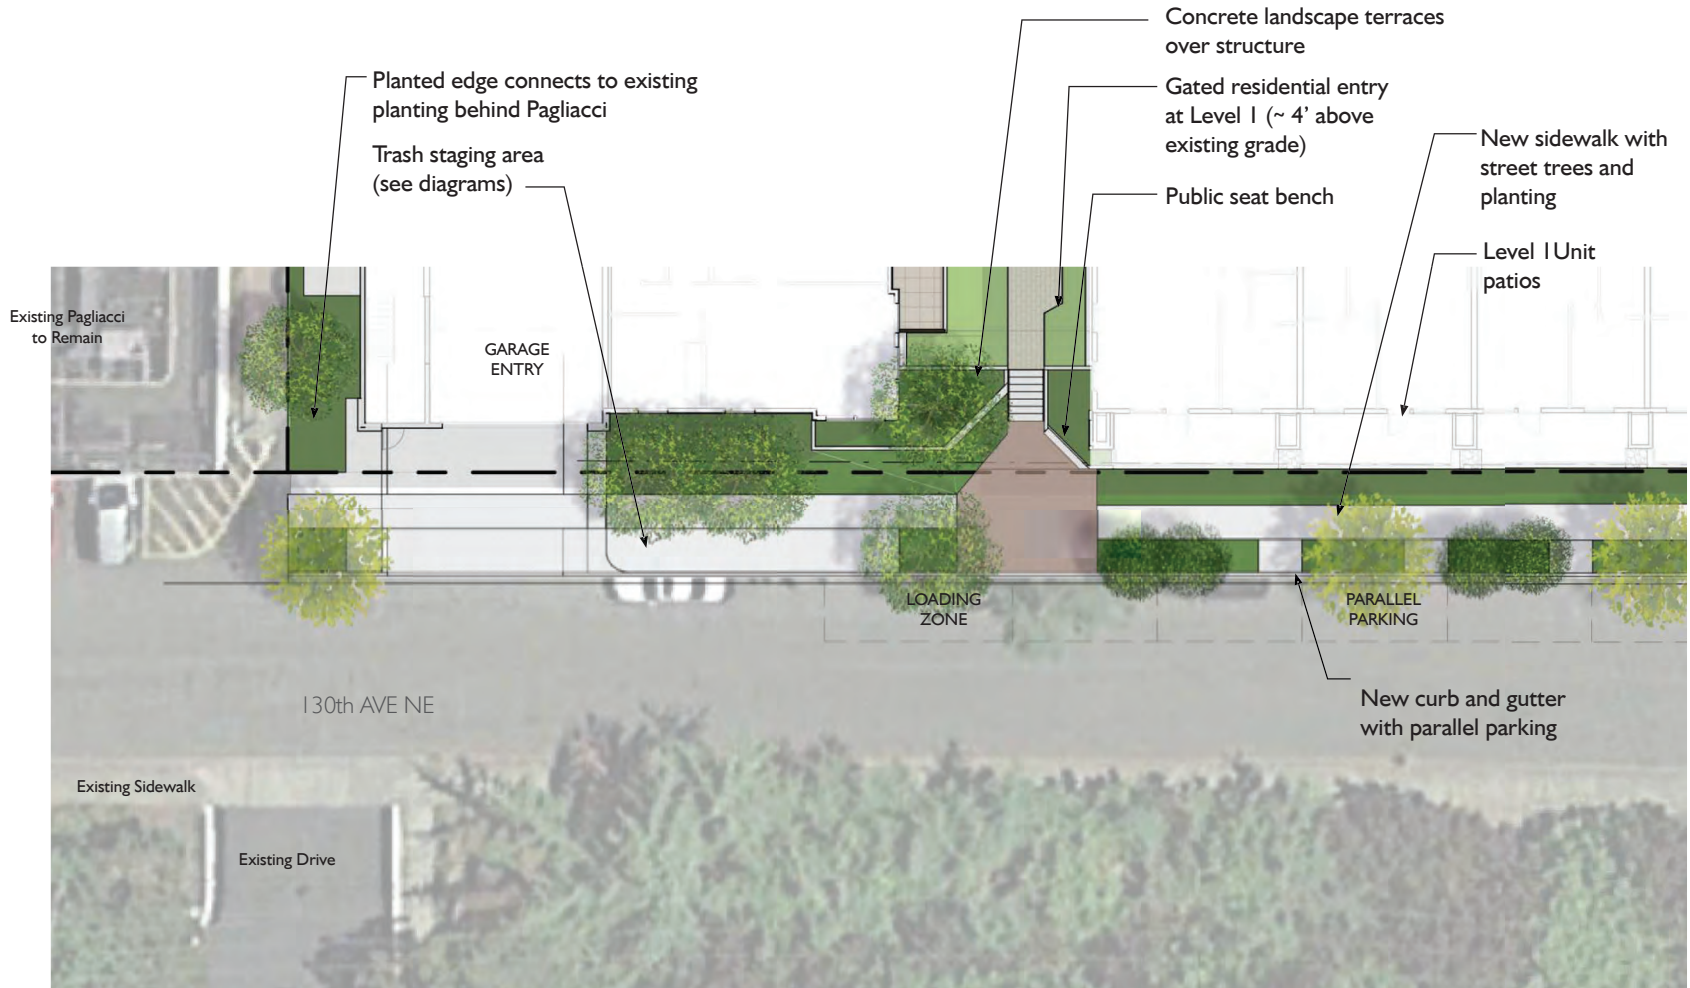

NOT TO SCALE



APPENDIX A: UPDATED INFORMATION

LIGHTING PLANS

