



- |   |                             |   |                                  |
|---|-----------------------------|---|----------------------------------|
| 1 | PRINCESS DIANA SERVICEBERRY | 2 | SWEETBOX                         |
| 3 | GULF STREAM HEAVENLY BAMBOO | 4 | SHAMROCK INKBERRY HOLLY          |
| 5 | CREeping MAHONIA            | 6 | HONORINE JOBERT JAPANESE ANEMONE |

## Paseo (Plan + Plant Palette)

**Toll Brothers**  
America's Luxury Home Builder®



BLUELINE





- 1 STAR MAGNOLIA
- 3 COMPACT ESCALLONIA
- 5 CLUMPING BAMBOO

- 2 ALL GOLD JAPANESE FOREST GRASS
- 4 EMERALD SPREADER JAPANESE YEW
- 6 SWEETBOX

## Paseo (Plan + Plant Palette)

**Toll Brothers**  
America's Luxury Home Builder®



BLUELINE



DAHLIN




- 1 PICKLEBALL COURT
- 2 CONCEPTUAL PLAY STRUCTURE
- 3 PICNIC TABLES - INDUSTRIAL MATERIALS
- 4 COMMON WHITE SNOWBERRY
- 5 CANADA RED CHOKECHERRY
- 6 SHENANDOAH SWITCH GRASS
- 7 PARKING AND MULTI-MODAL PLAZA
- 8 CONNECTING TRAIL TO CKC

## West Amenity Space (Plan + Materials/Features)

**Toll Brothers**  
America's Luxury Home Builder®



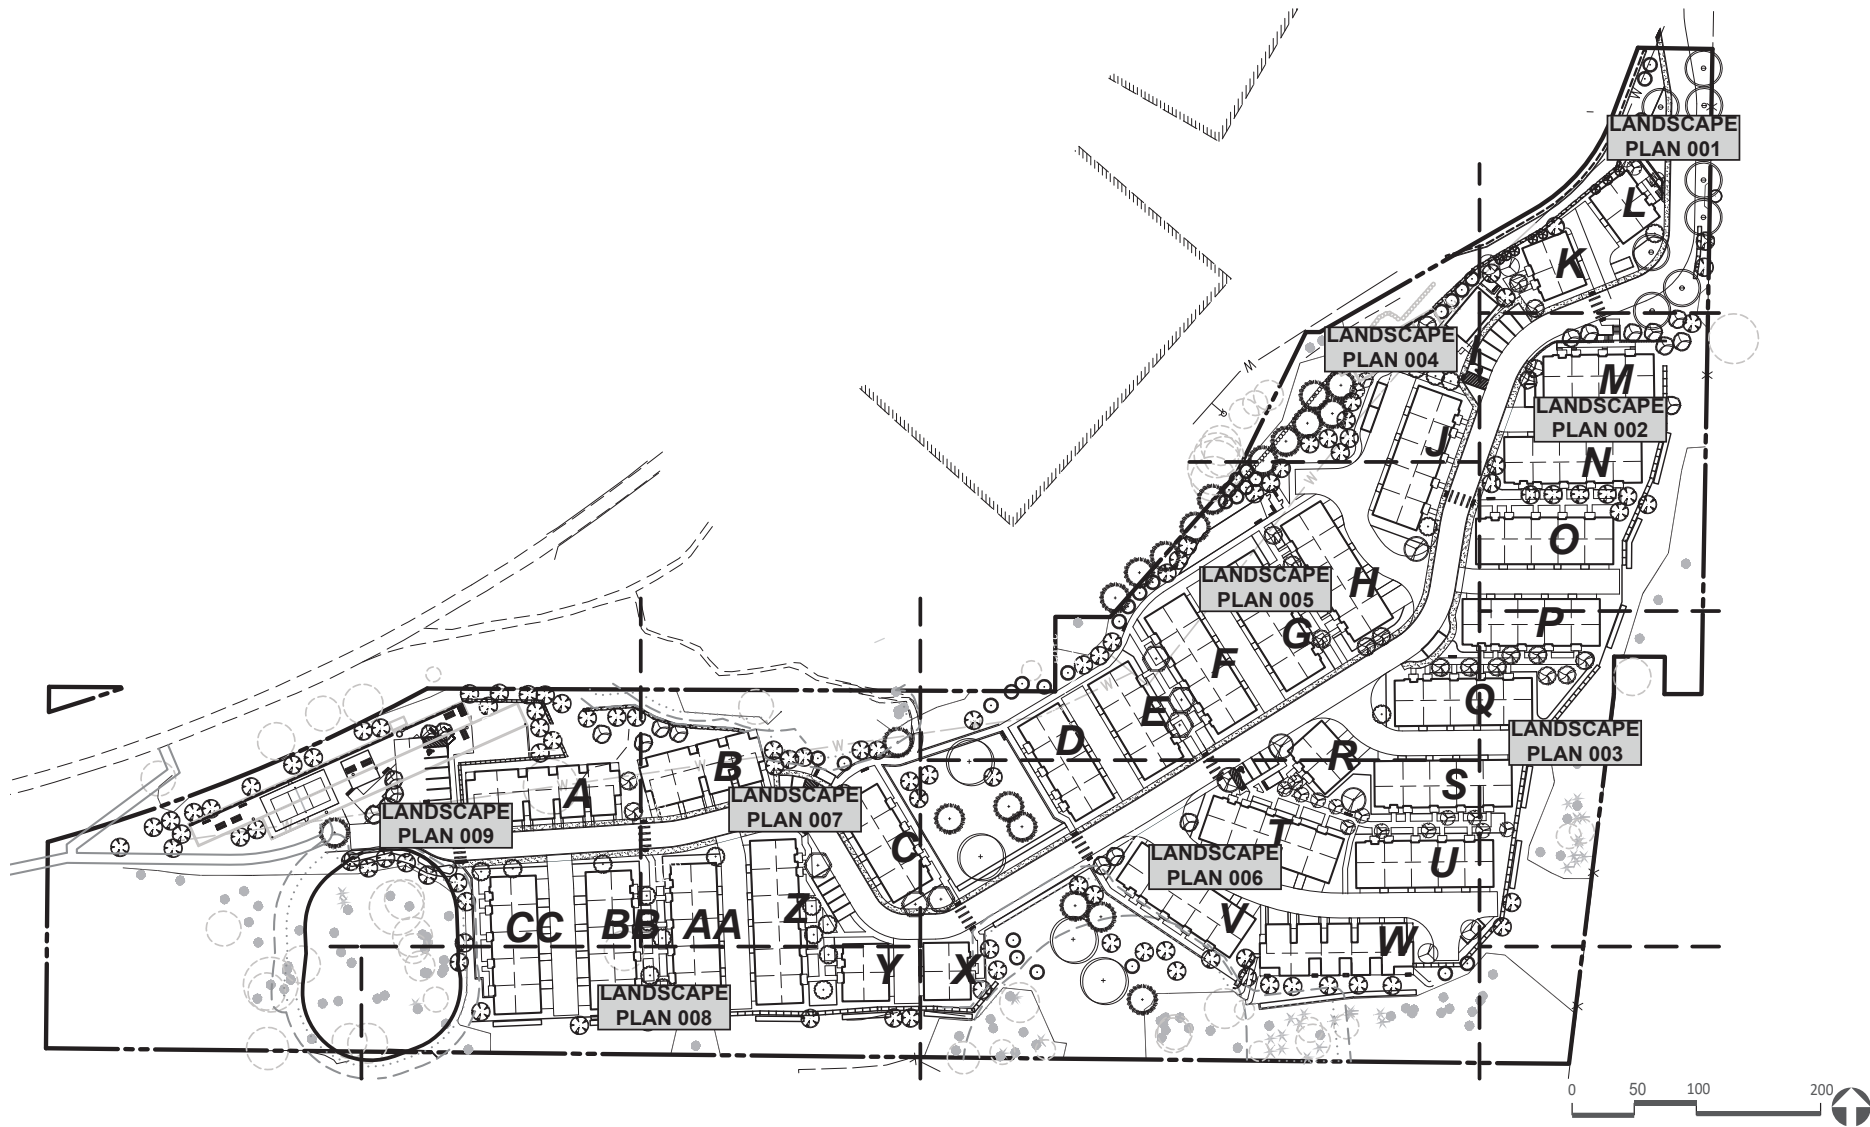


# Overall Planting Plan


Scale: 1" = 100'-0"

**Toll Brothers**  
America's Luxury Home Builder®

**BLUELINE** **DAHLIN**

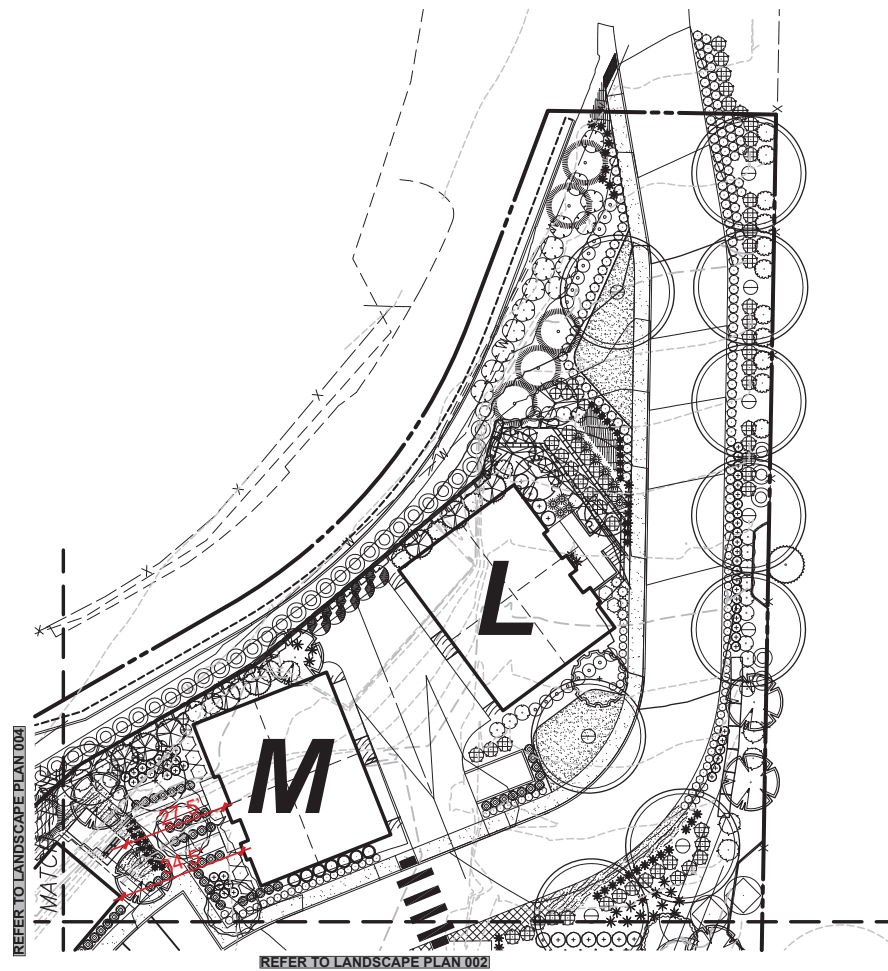

Landscape Plan - 001

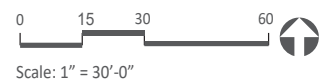

Scale: 1" = 30'-0"


**Toll Brothers**  
America's Luxury Home Builder®




BLUELINE



DAHLIN

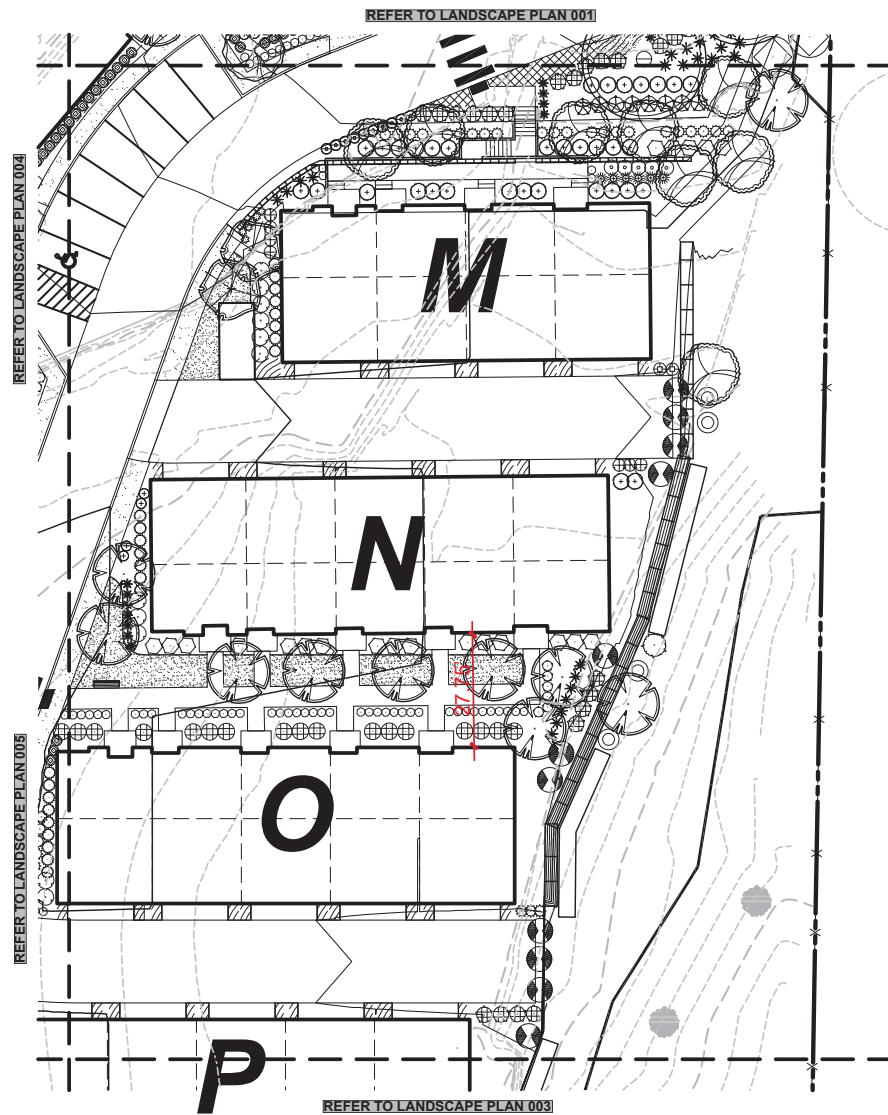

## Landscape Plan - 002

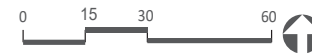

Scale: 1" = 30'-0"


**Toll Brothers**  
America's Luxury Home Builder®




BLUELINE



DAHLIN

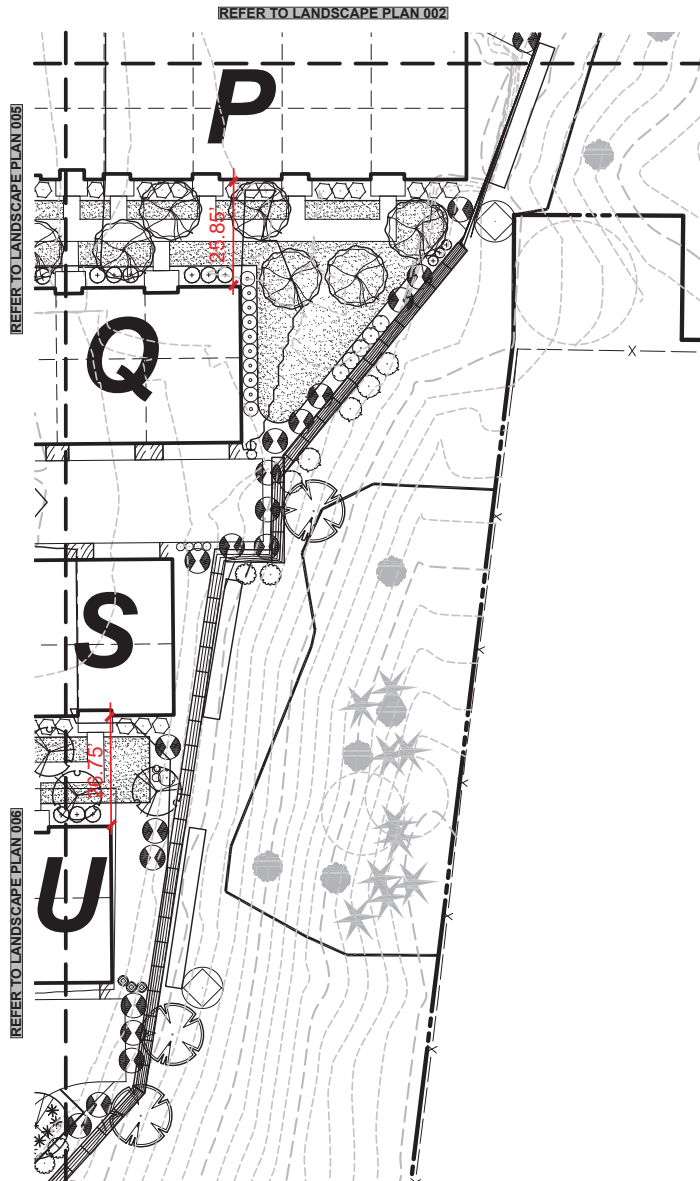

## Landscape Plan - 003

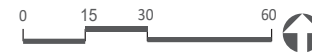

Scale: 1" = 30'-0"


**Toll Brothers**  
America's Luxury Home Builder®



BLUELINE




DAHLIN

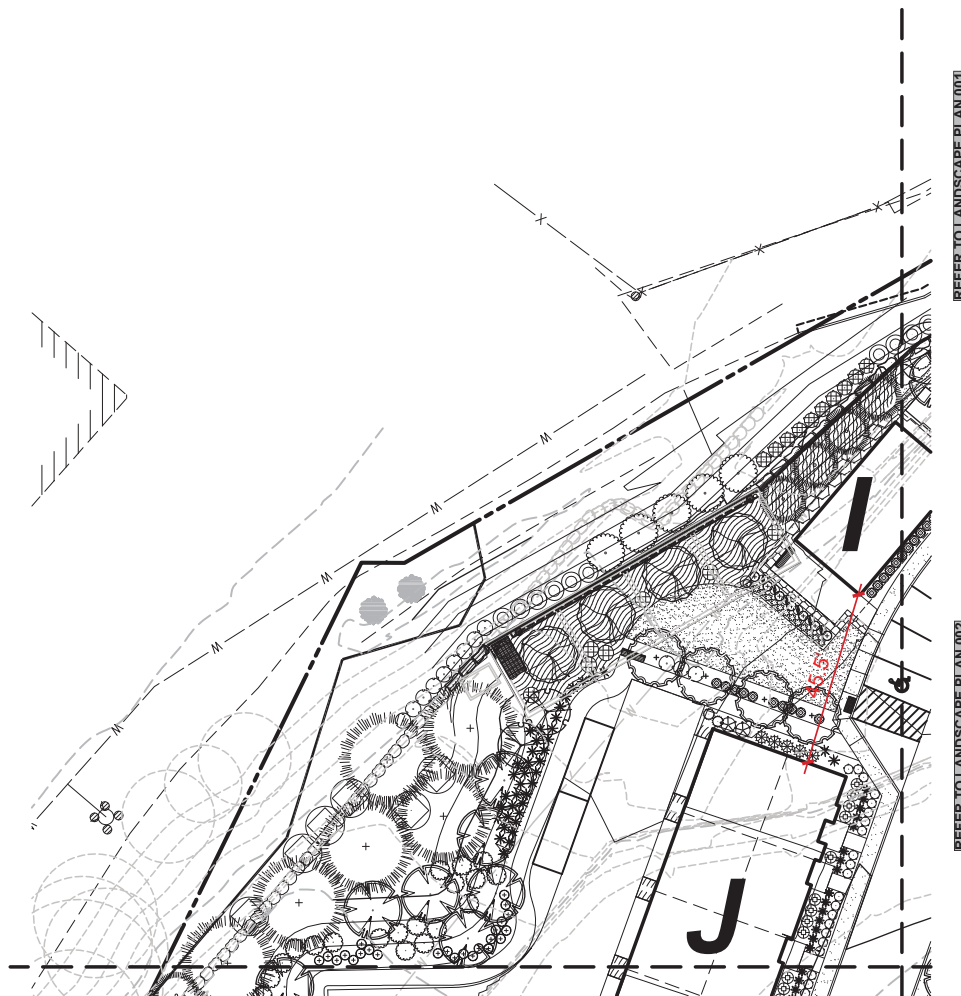

REFER TO LANDSCAPE PLAN 005

### Landscape Plan - 004

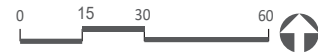

Scale: 1" = 30'-0"

**Toll Brothers**  
America's Luxury Home Builder®




BLUELINE



DAHLIN



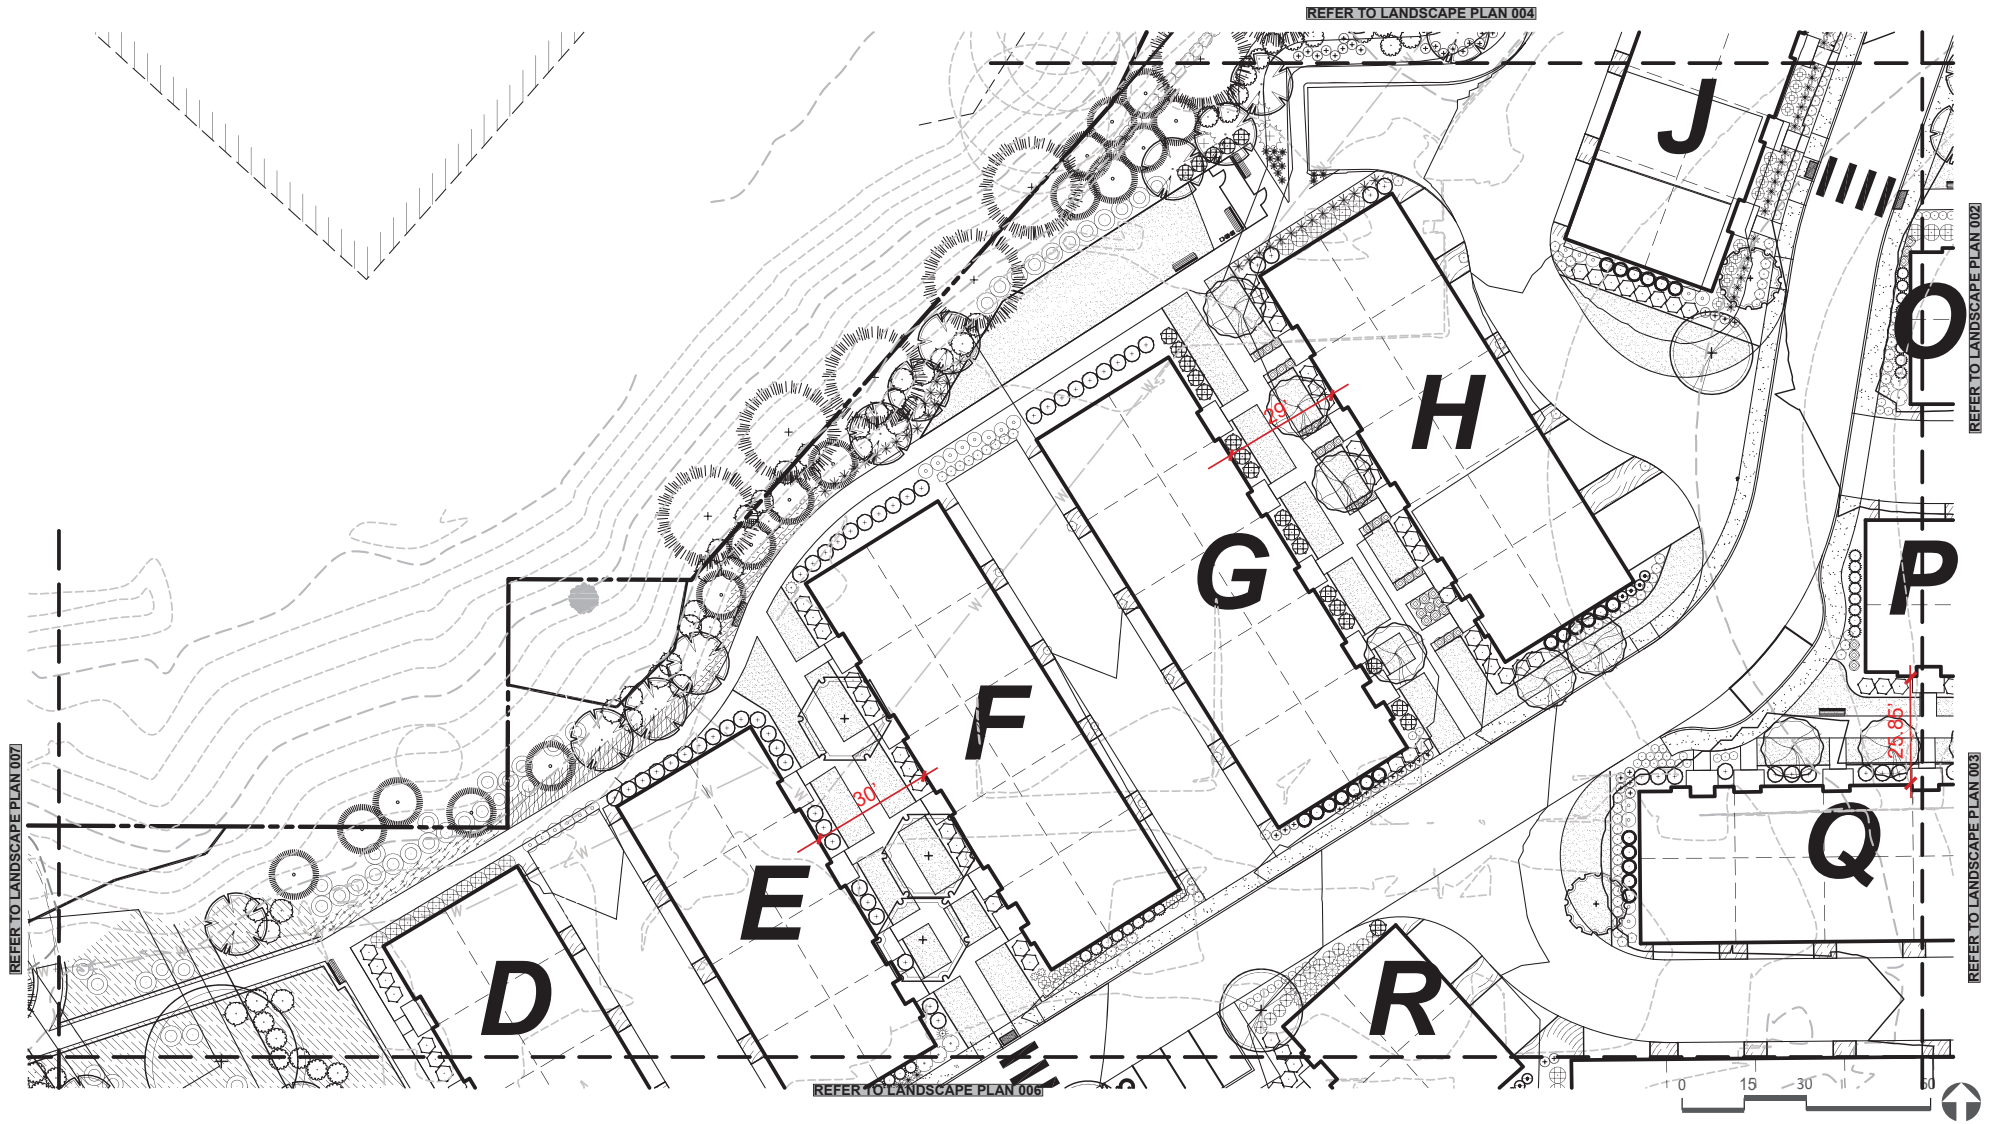

# Landscape Plan - 005

**Toll Brothers**  
America's Luxury Home Builder®



BLUELINE

