








DRC // ROOF LEVEL 09

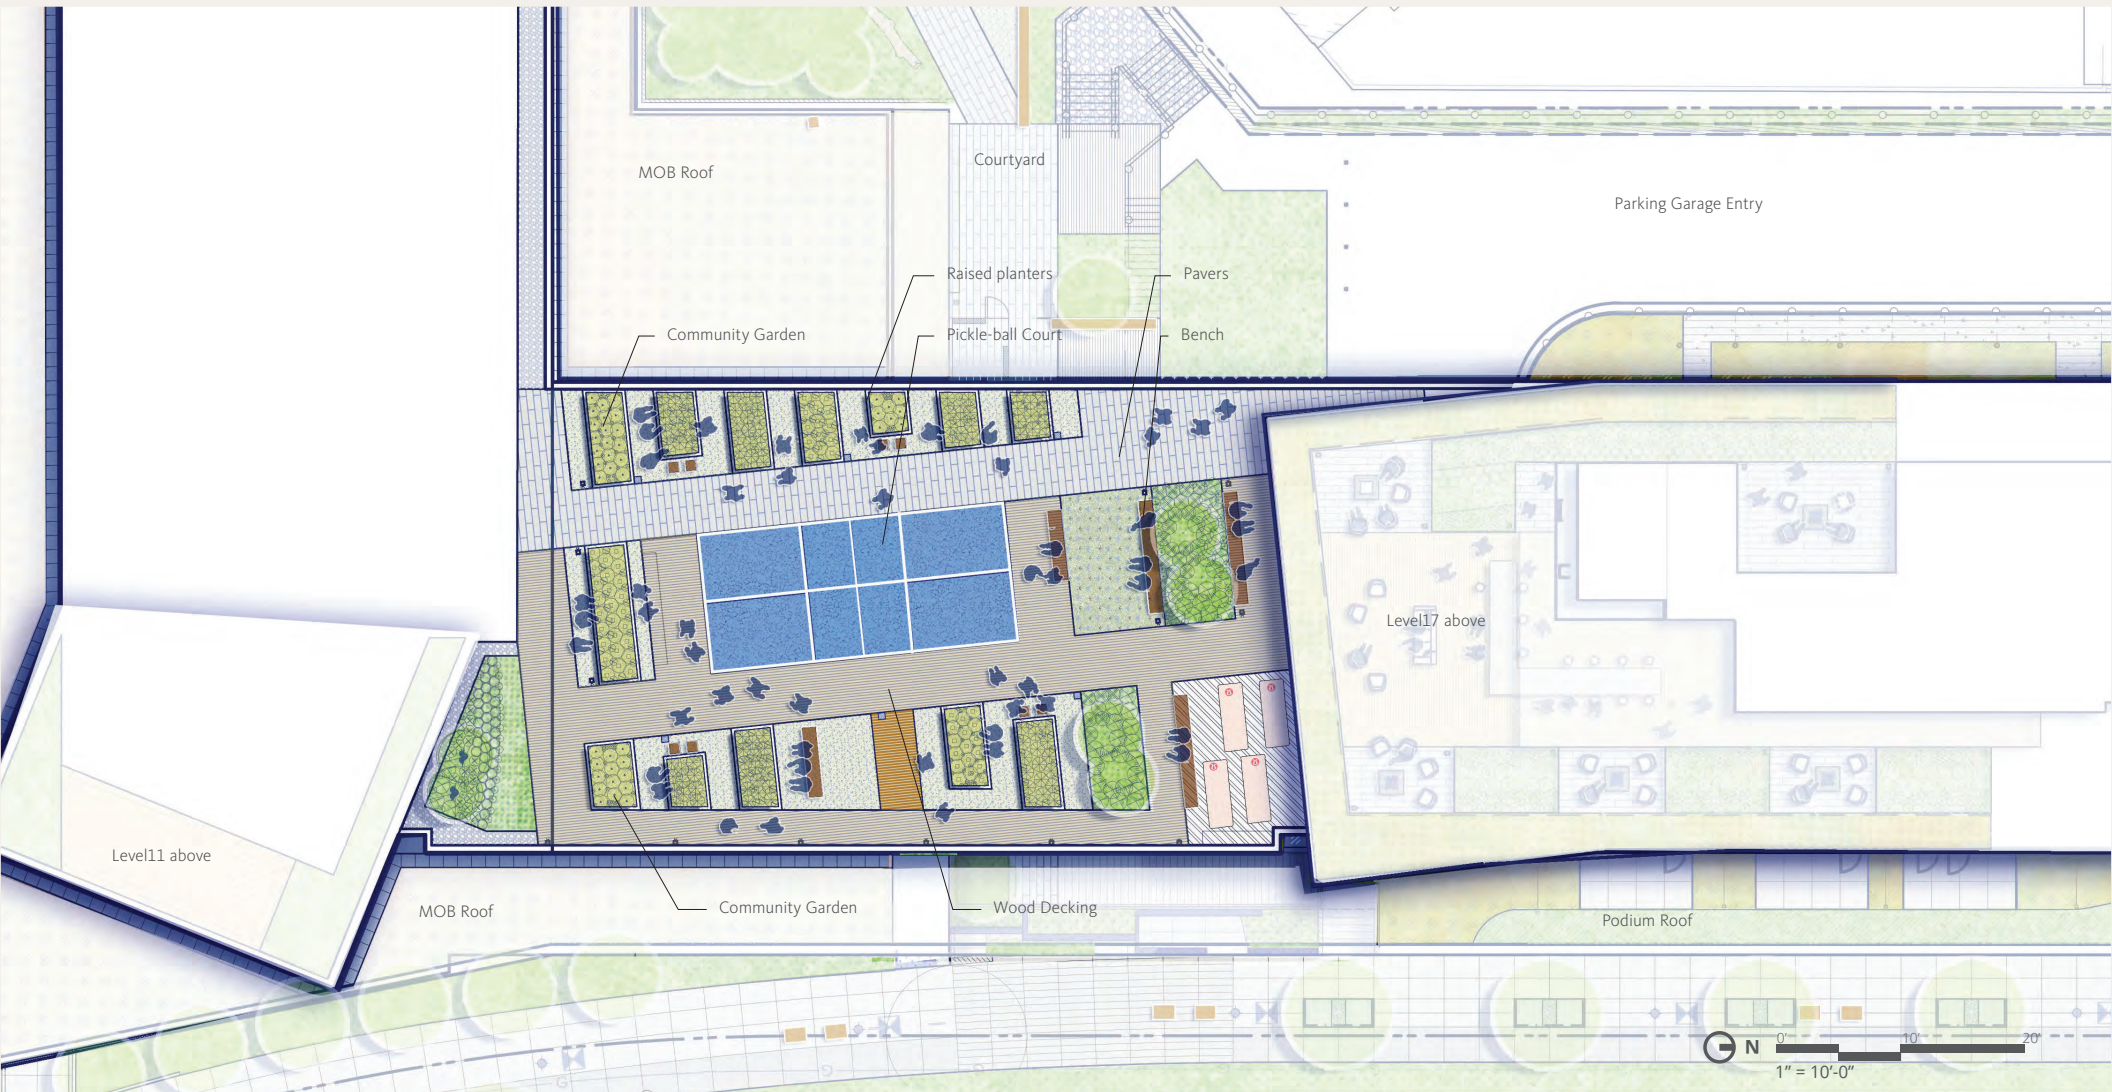


DRC // ROOF LEVEL 17

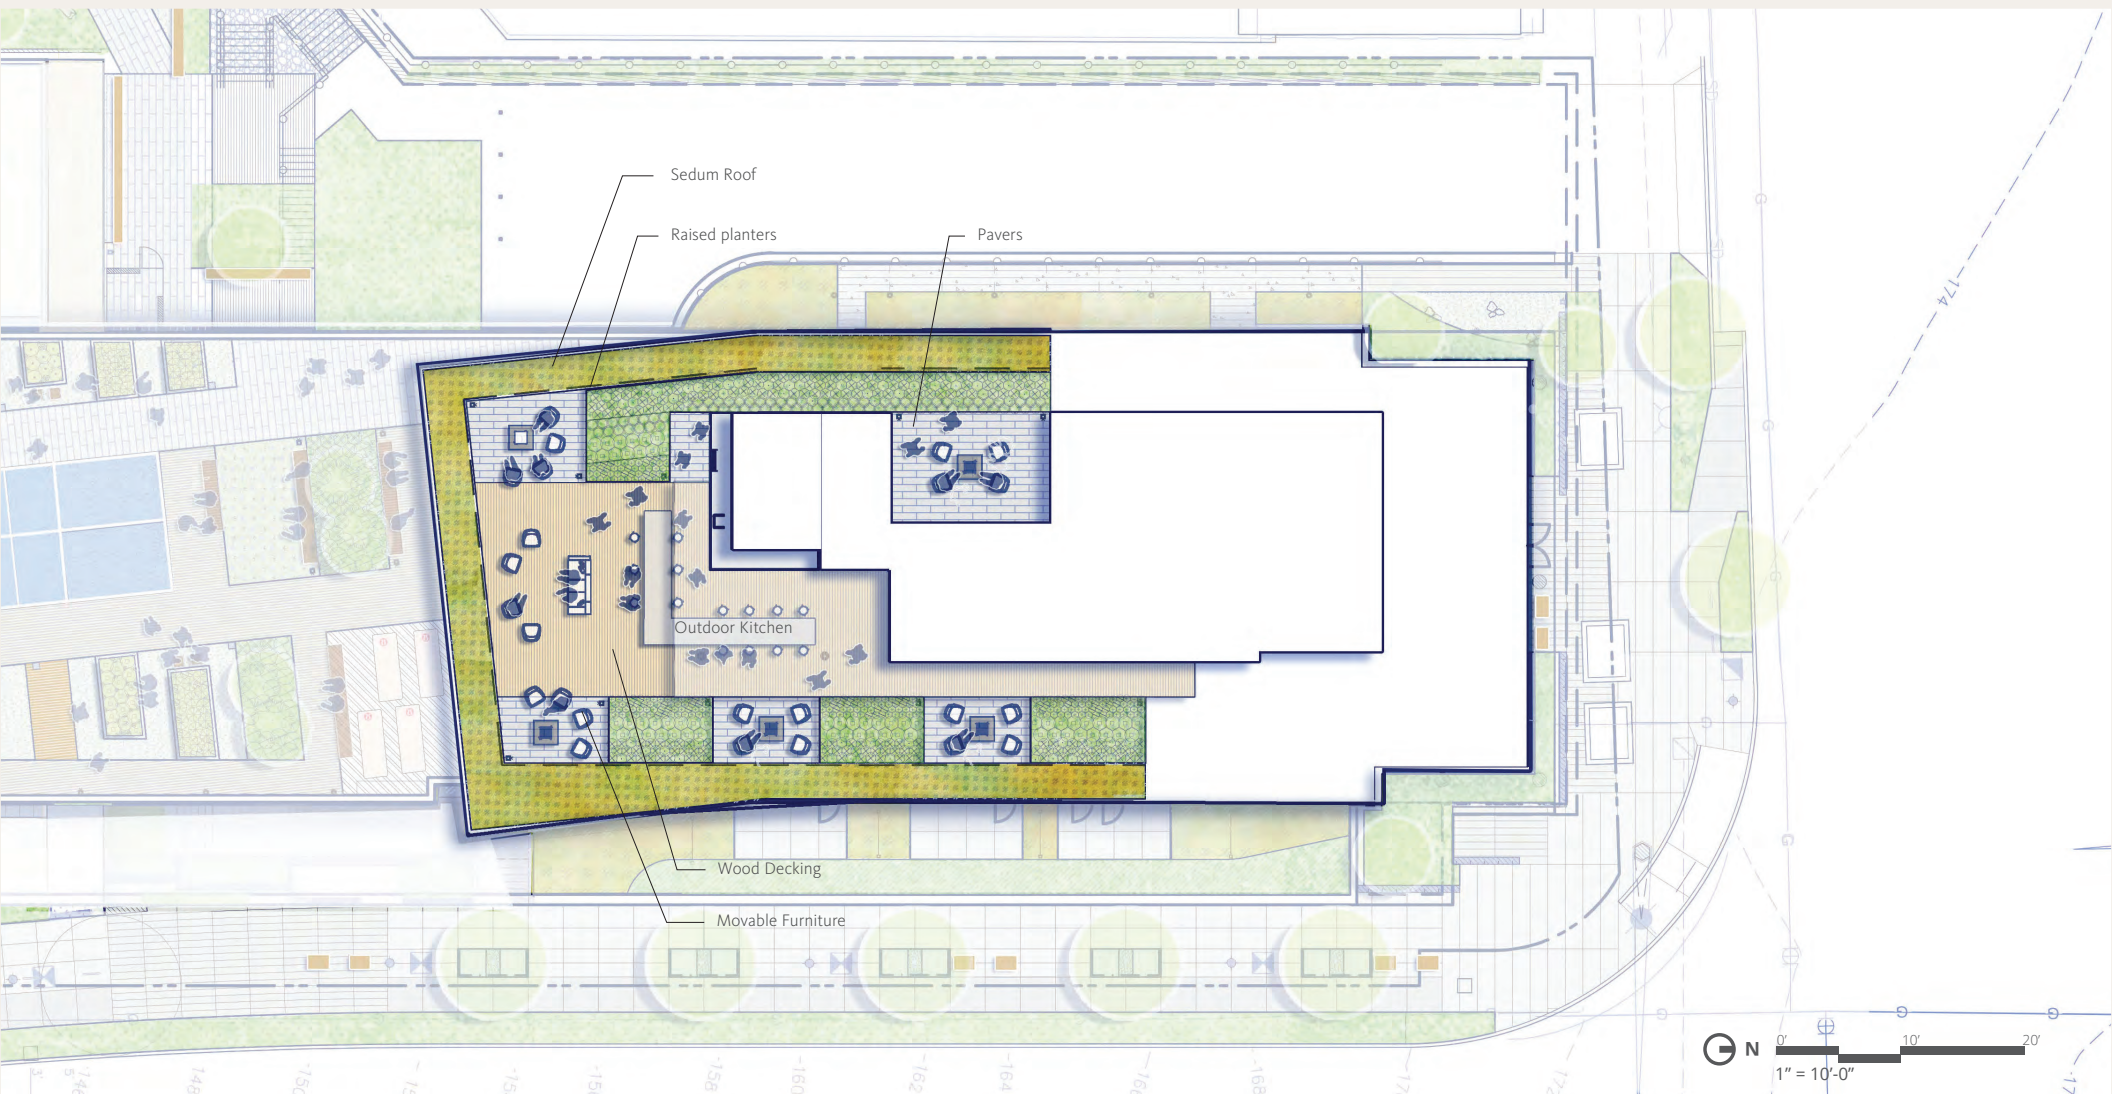


DRC // STREETSCAPE MATERIALS

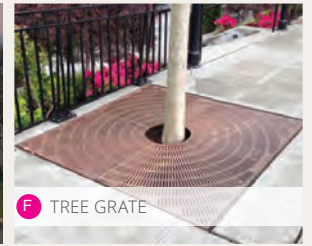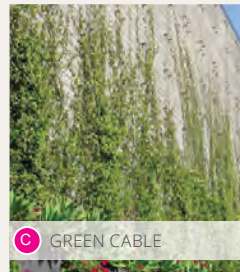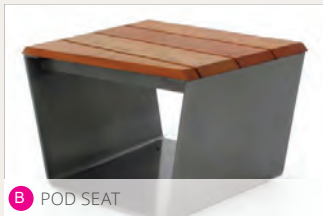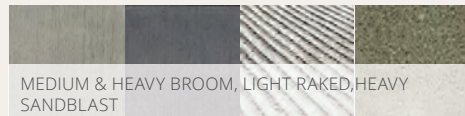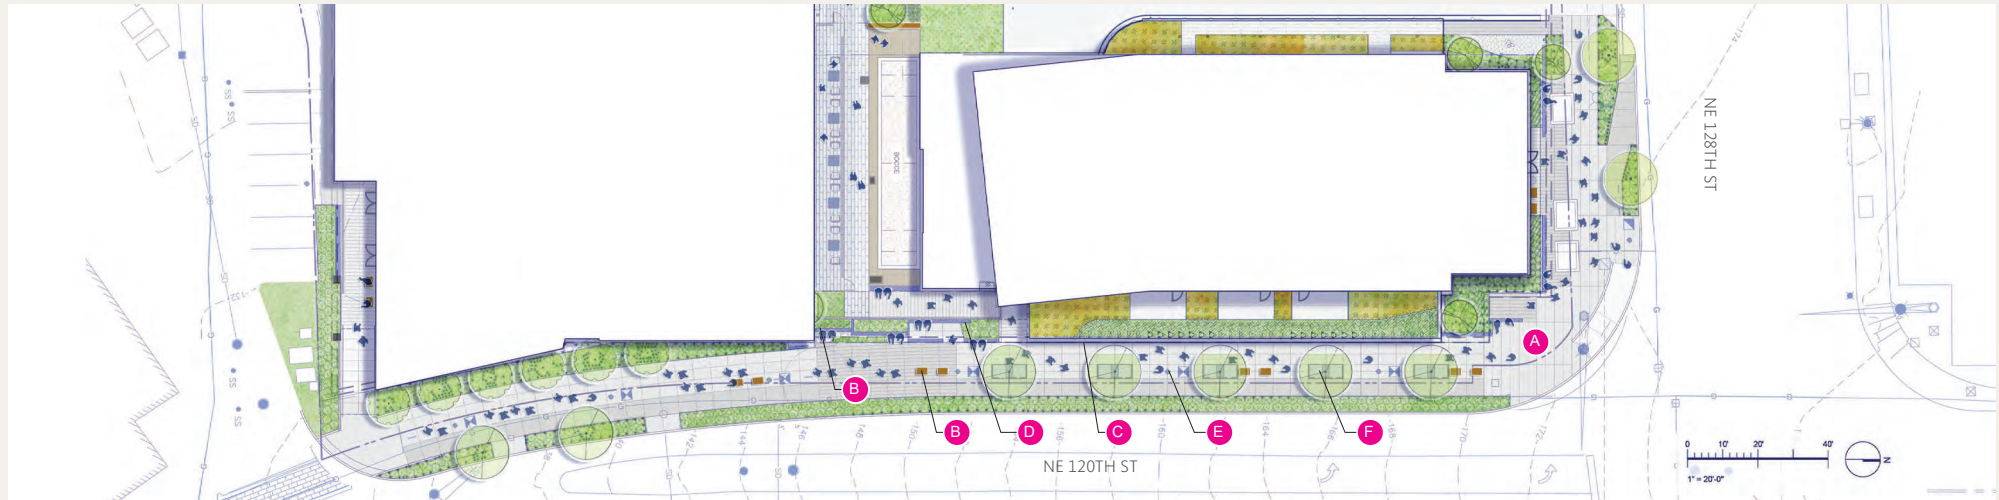



DRC // STREETSCAPE PLANTING

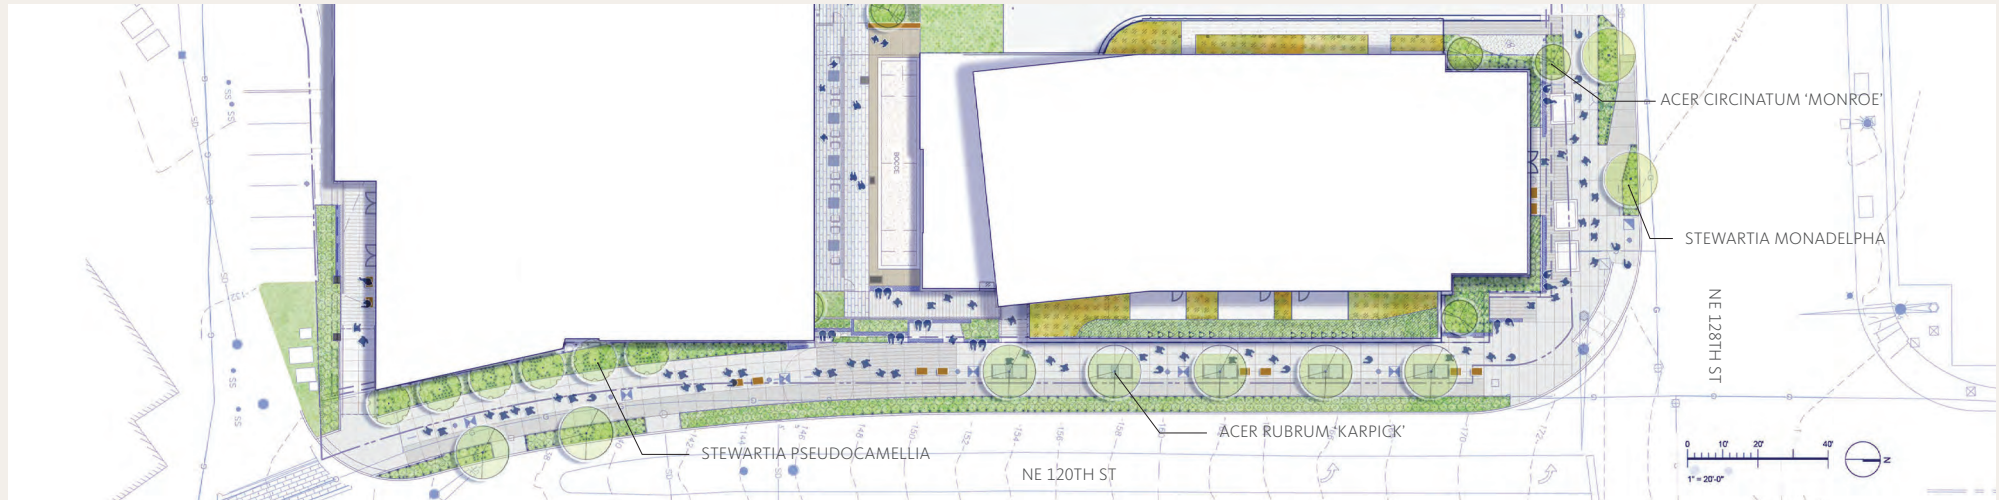




TREE

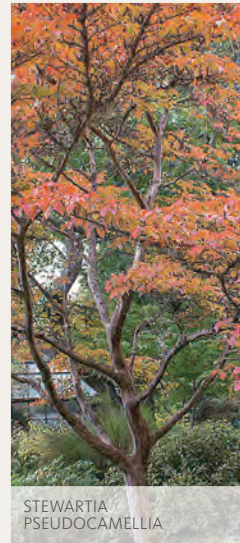



SHRUB

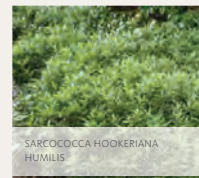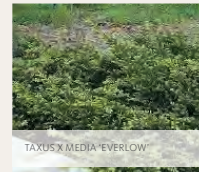

FERN

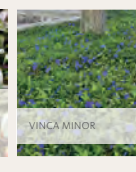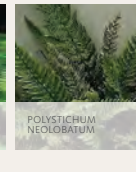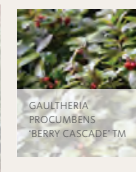

GRASS

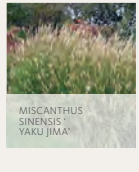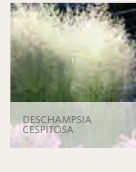


GROUNDCOVER


NOTE:

1. FINAL SPECIES SUBJECT TO LOCAL AVAILABILITY.
2. ANY REQUIRED ROW SUBSTITUTIONS SHALL BE SELECTED FROM THE CITY OF KIRKLAND APPROVED STREET TREE LIST



DRC // STREETSCAPE PLANTING

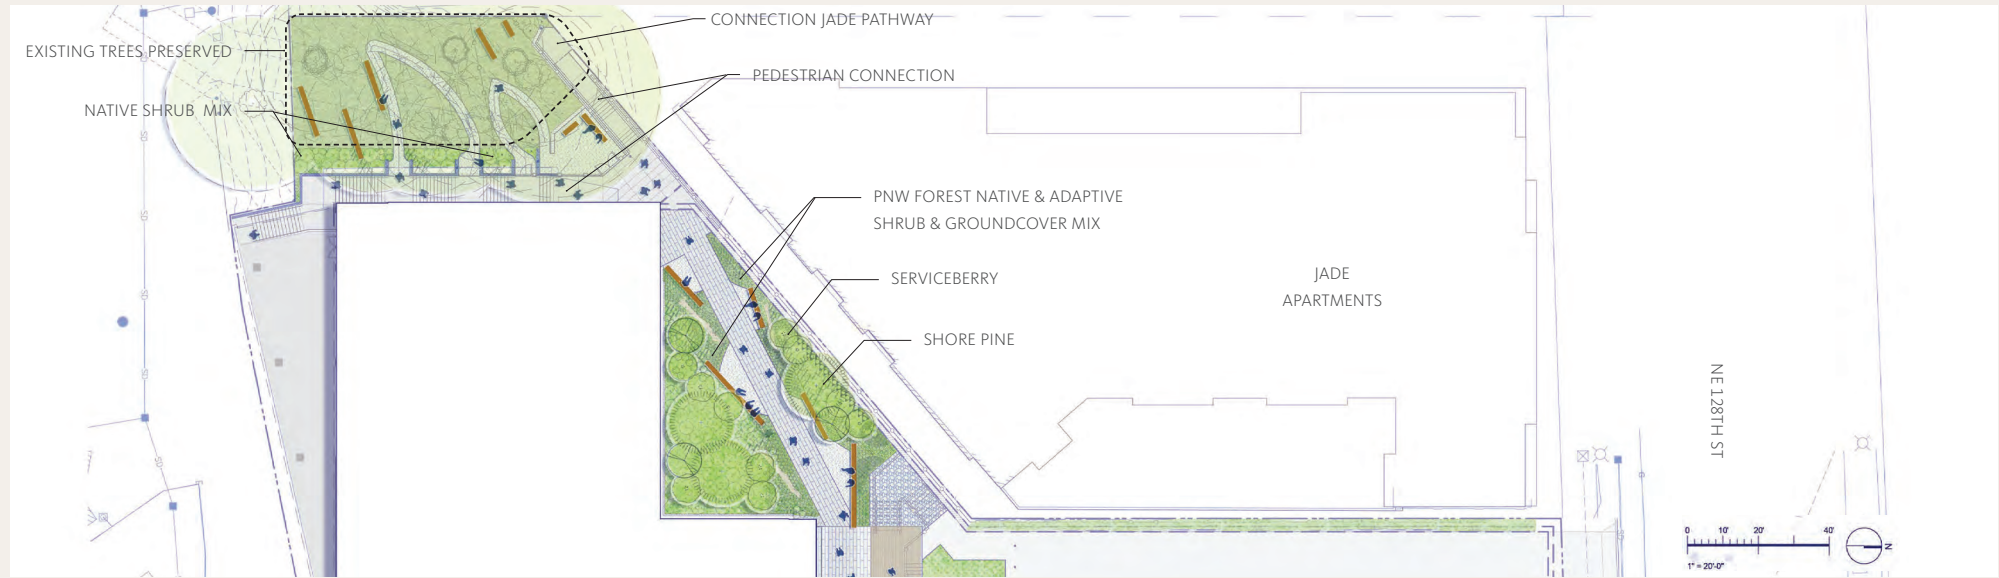

TREE

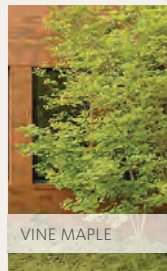



SHRUB

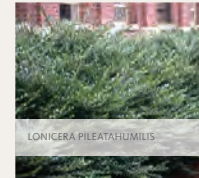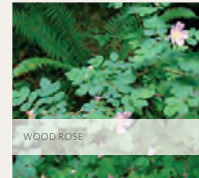

FERN






GROUNDCOVER

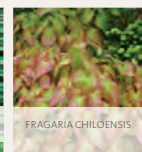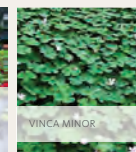


NOTE:

1. FINAL SPECIES SUBJECT TO LOCAL AVAILABILITY.
2. ANY REQUIRED ROW SUBSTITUTIONS SHALL BE SELECTED FROM THE CITY OF KIRKLAND APPROVED STREET TREE LIST


DRC // LIGHTING PLAN

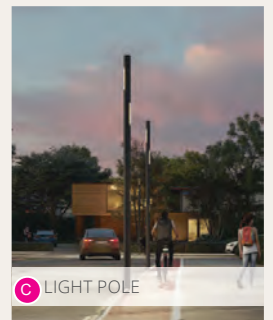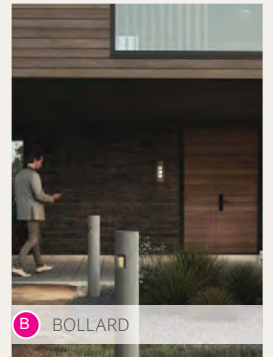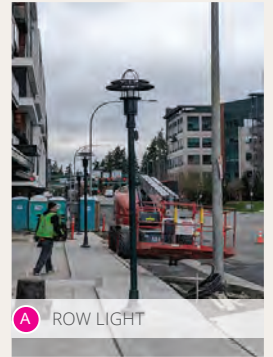


DRC // BUILDING SECTIONS

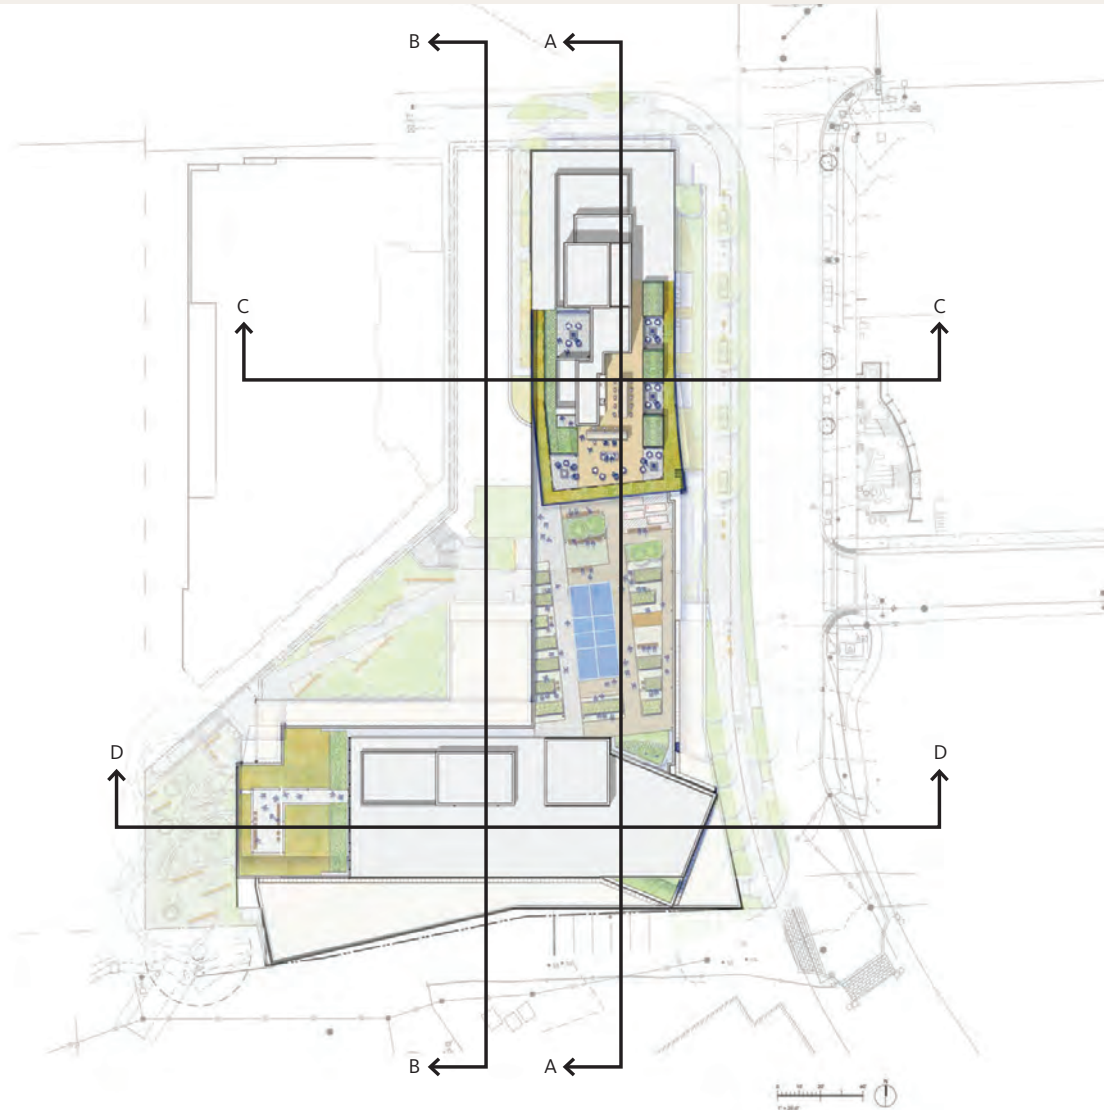

DRC // BUILDING SECTIONS

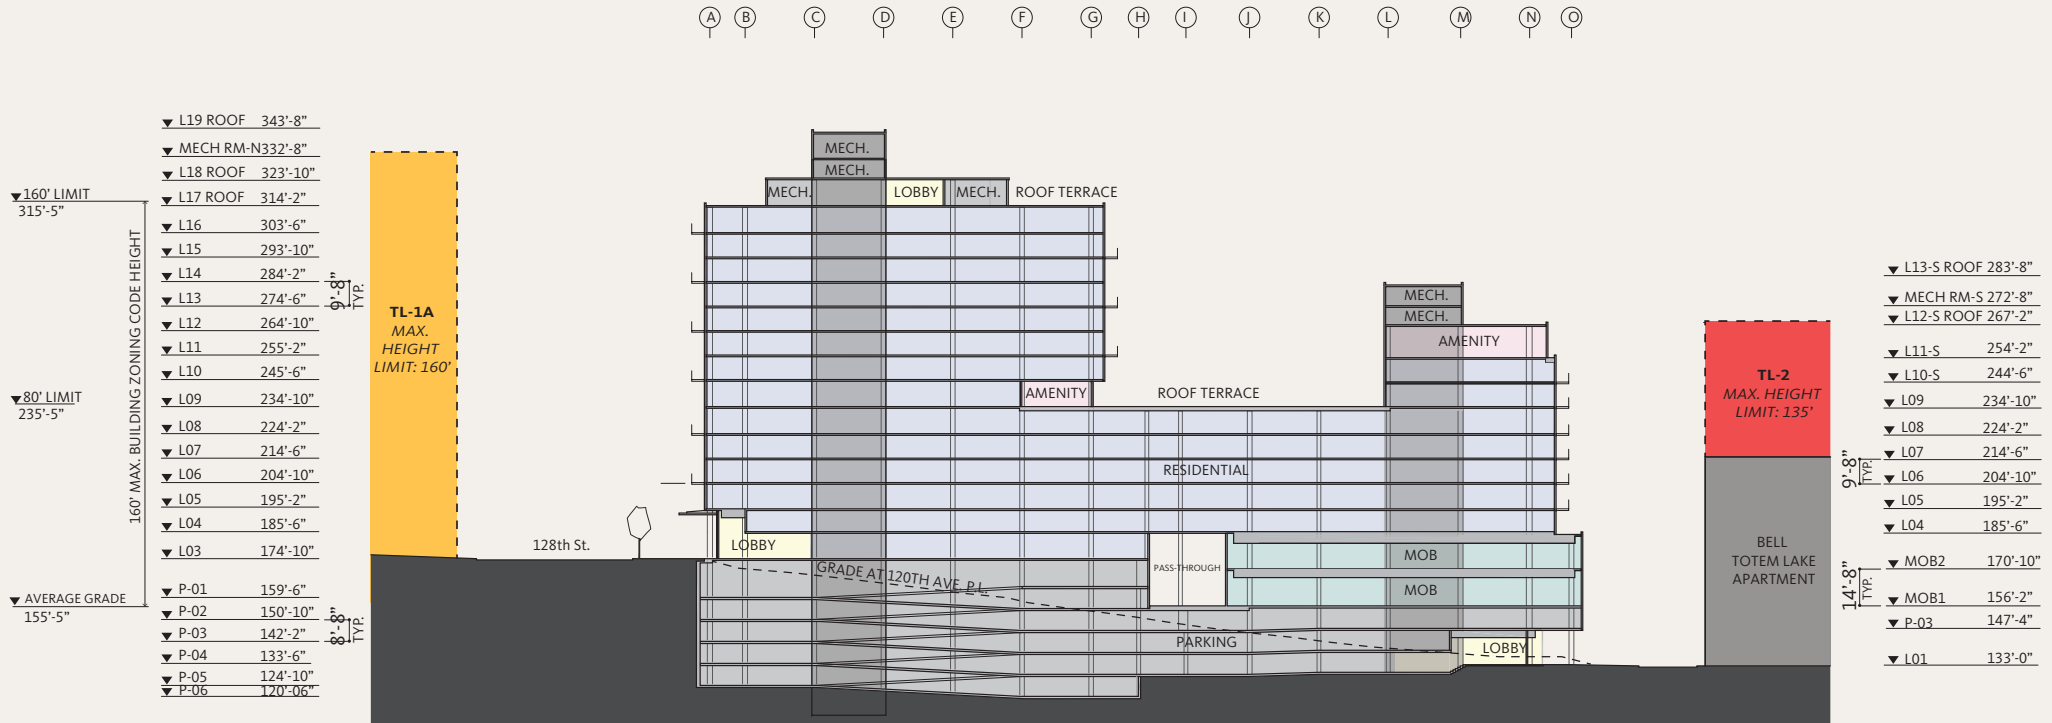


DRC // BUILDING SECTIONS

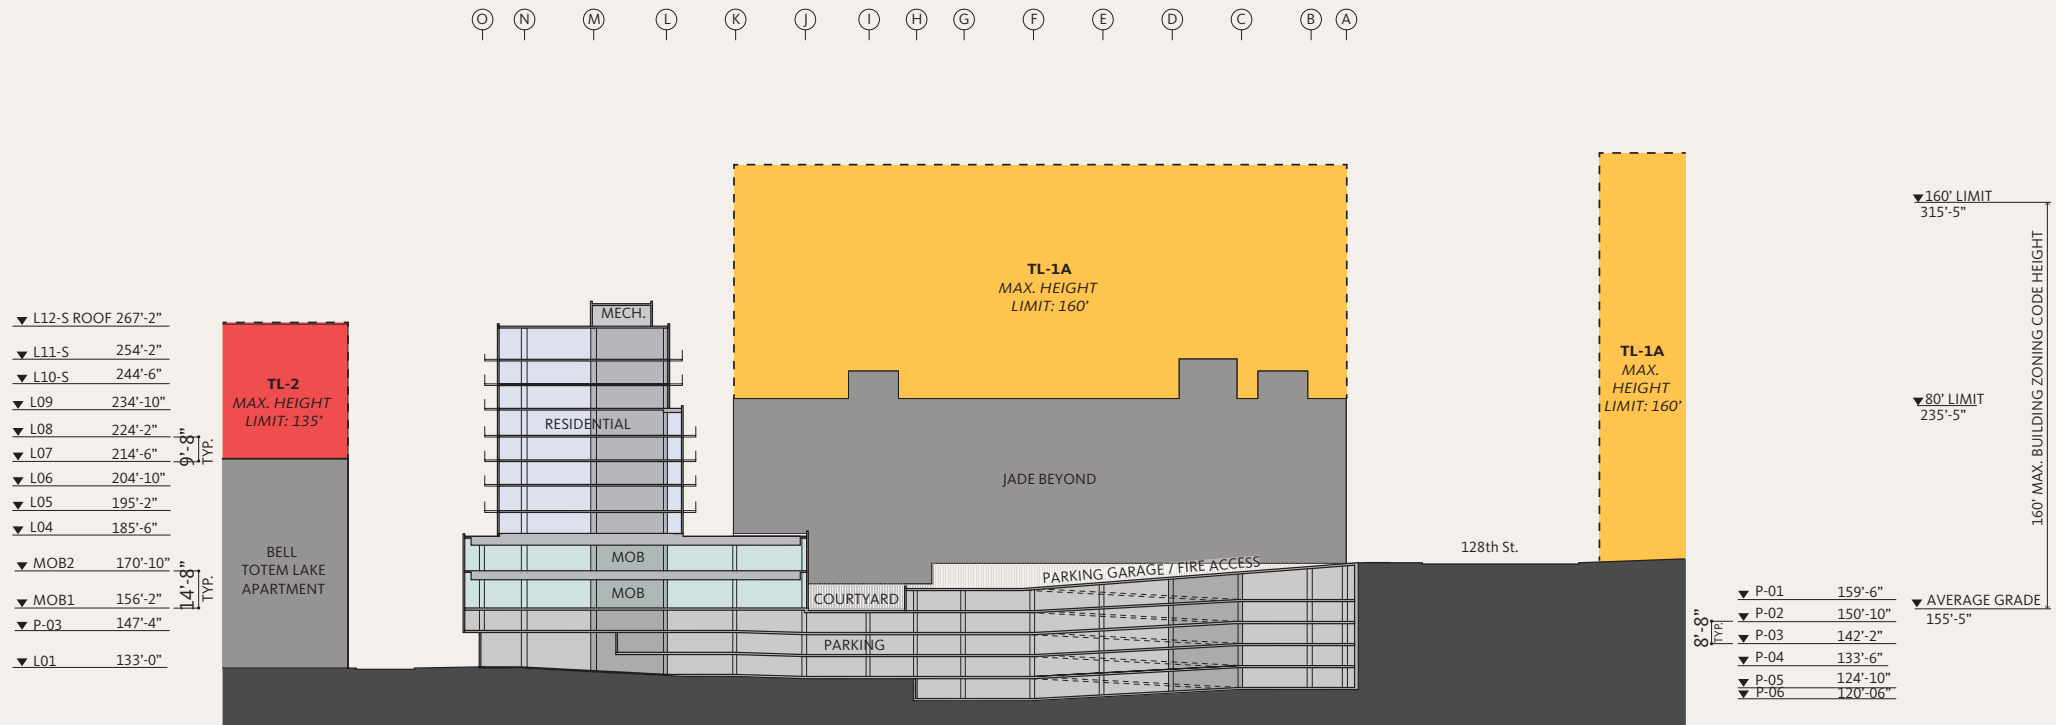


North-South Section BB

DRC // BUILDING SECTIONS

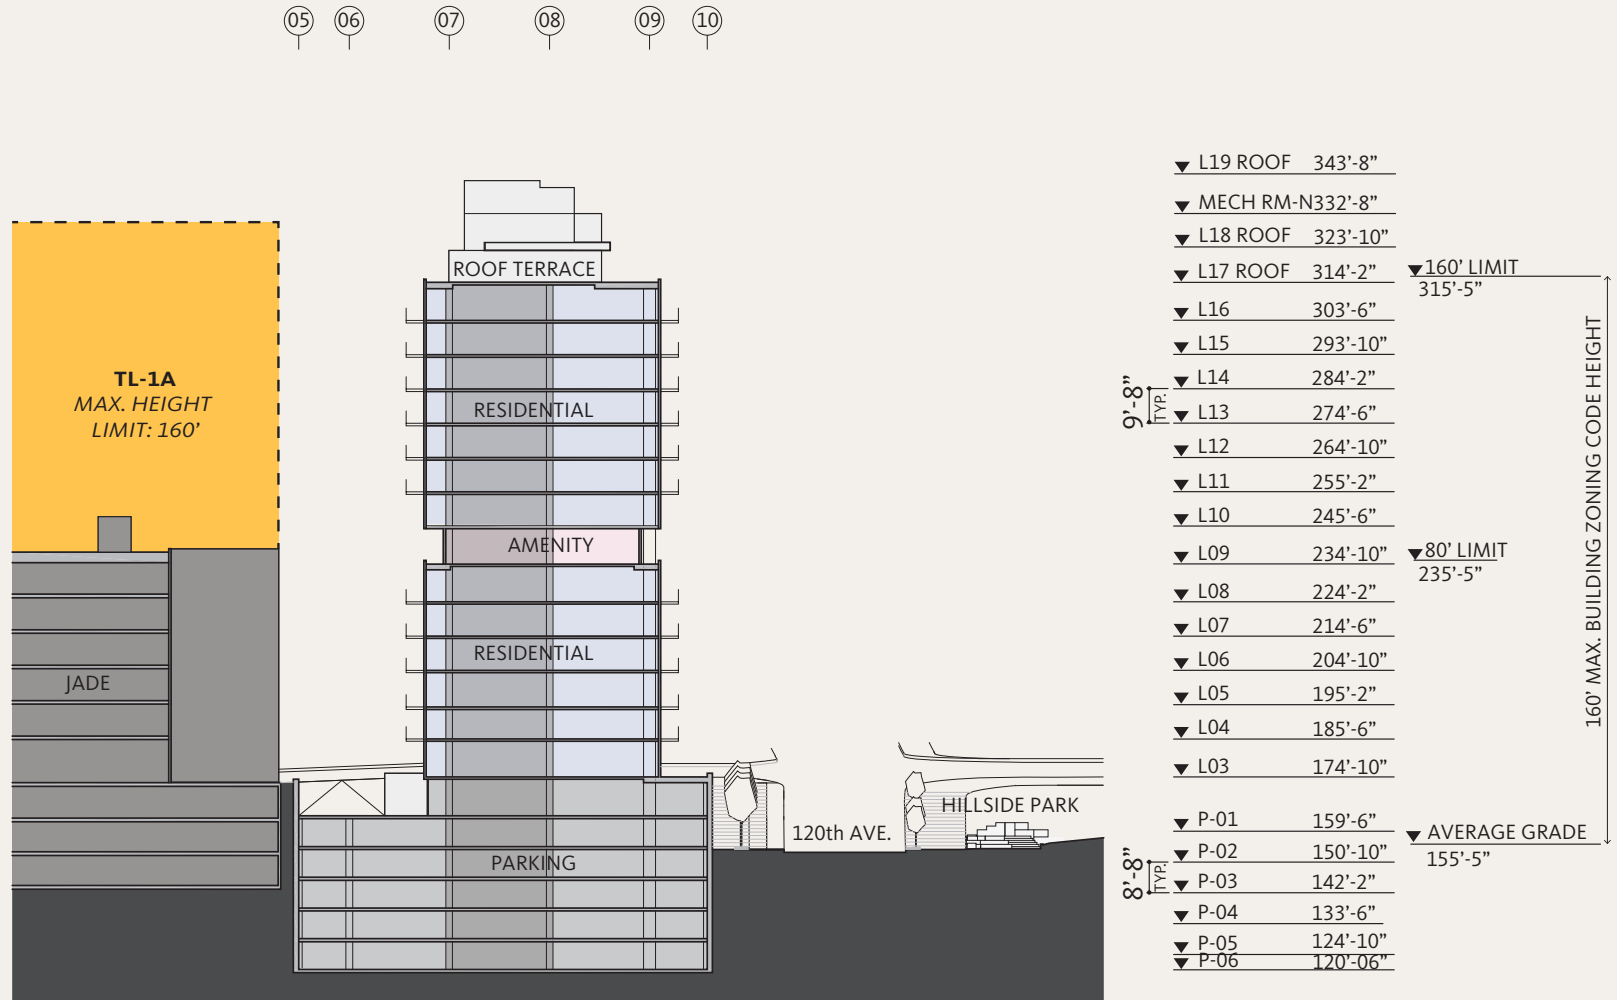

East-West Section CC


DRC // BUILDING SECTIONS

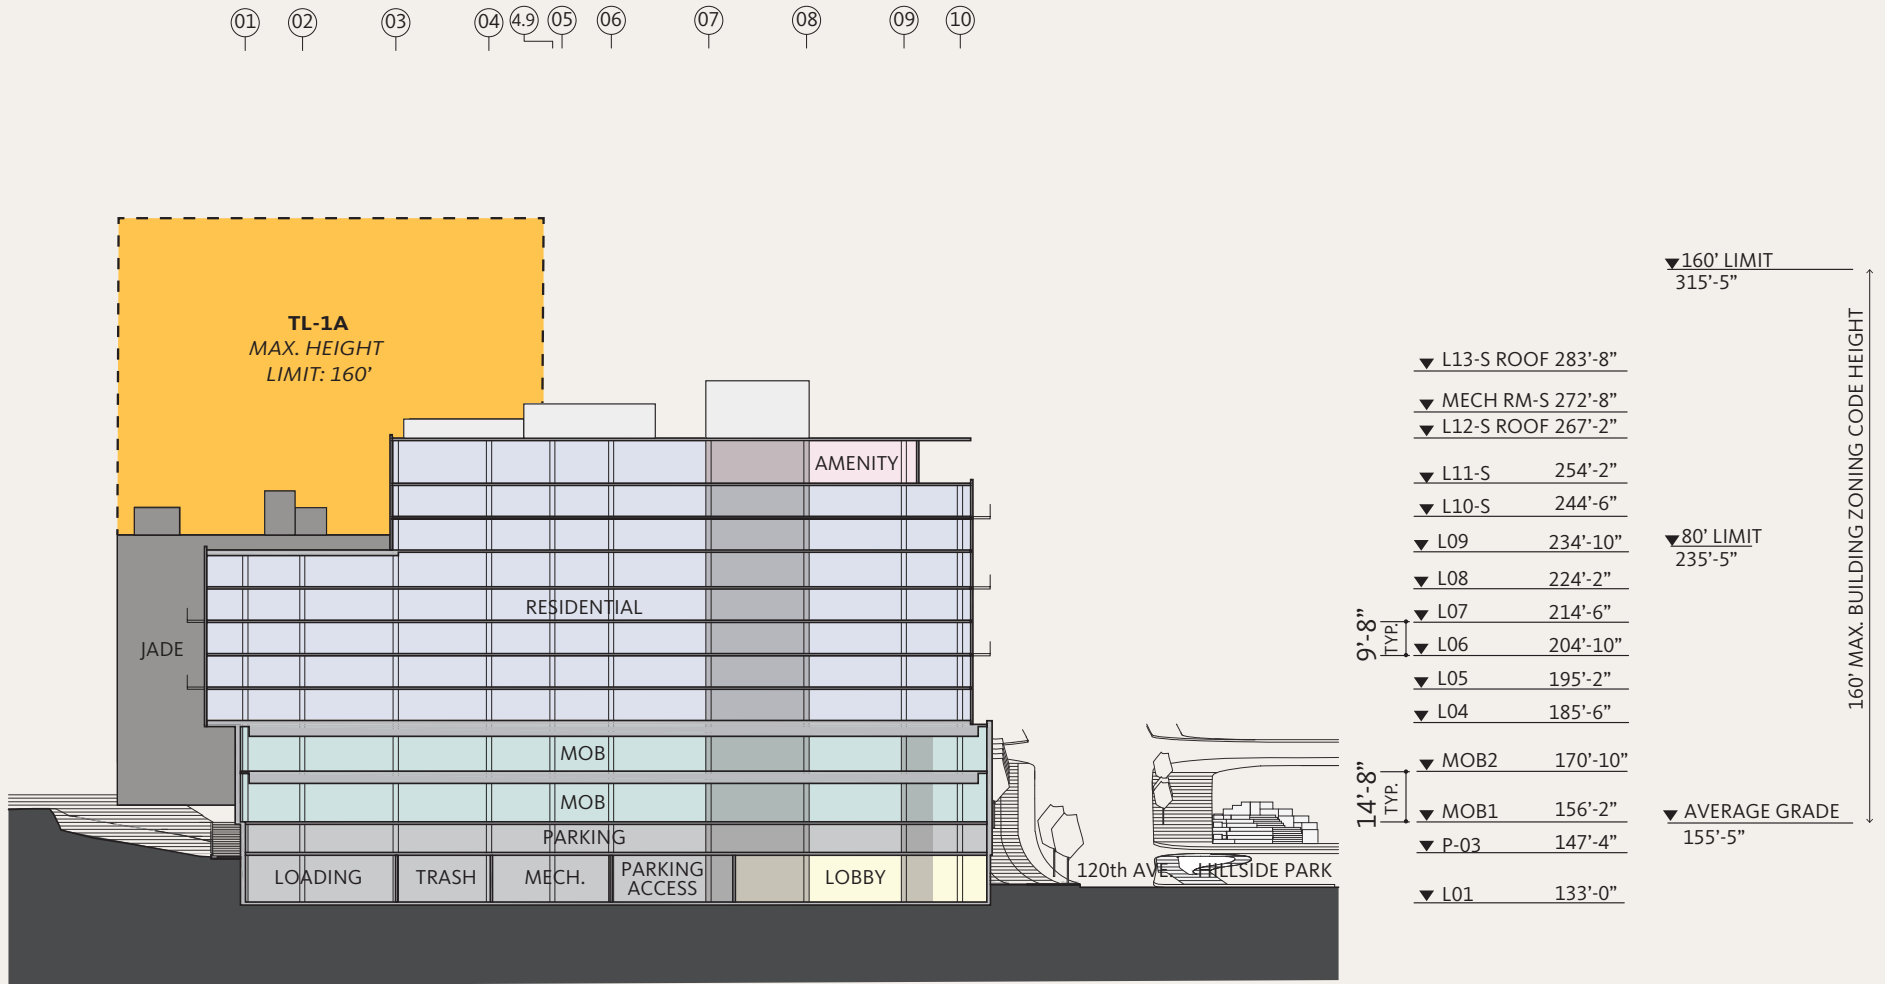

East-West Section DD

DRC // FLOOR PLANS

LEVEL P3 - PARKING (TYP.)

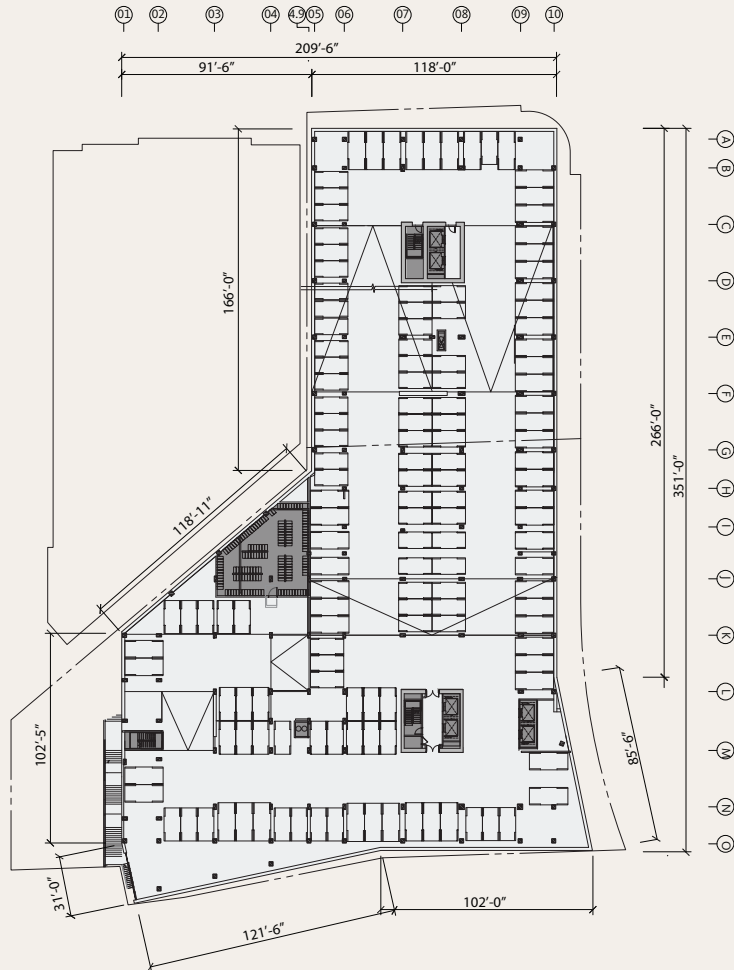

LEVEL 1/P5 - SOUTH ENTRY

