




- LEGEND**
- WATER VALVE
 - HYDRANT
 - WATER METER
 - MANHOLES (SS/SD)
 - CB
 - POWER/UTILITY POLE
 - OUT ANCHOR
 - POWER TRANSFORMER
 - POWER/TELEPHONE VAULT
 - TELEPHONE/TV RISER
 - GAS VALVE
 - JUNCTION BOX
 - GAS METER
 - STREET LIGHT
 - LUMINAIRE
 - SPOT ELEVATION
 - SIEN
 - MAULBOX
 - ROCKERY
 - CONIFEROUS TREE
 - DECIDUOUS TREE
 - CASSED MONUMENT
 - MAGNETIC NAIL W/ WASHER
 - REBAR AND CAP
 - IRRIGATION CONTROL
 - BOULDER
 - ROOF DRAIN
 - C.O.
 - CLEAN OUT

- CENTER LINES
- PROPERTY LINES
- RIGHT-OF-WAY LINES
- LOT LINES
- STORM LINE
- FLOW LINE
- WATER LINE
- SANITARY SEWER LINE
- STORM DRAIN LINE
- GAS LINE
- UNDERGROUND POWER LINES
- UNDERGROUND TELEPHONE LINES
- UNDERGROUND CABLE TV LINES
- UNDERGROUND FIBER OPTIC LINES
- OVERHEAD UTILITY LINES
- CHAIN LINK FENCE
- WIRE FENCE
- WOOD FENCE

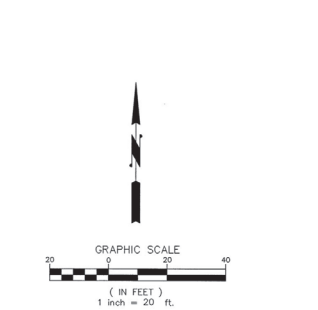

CAD/CALC	WRH	
----------	-----	--	--	

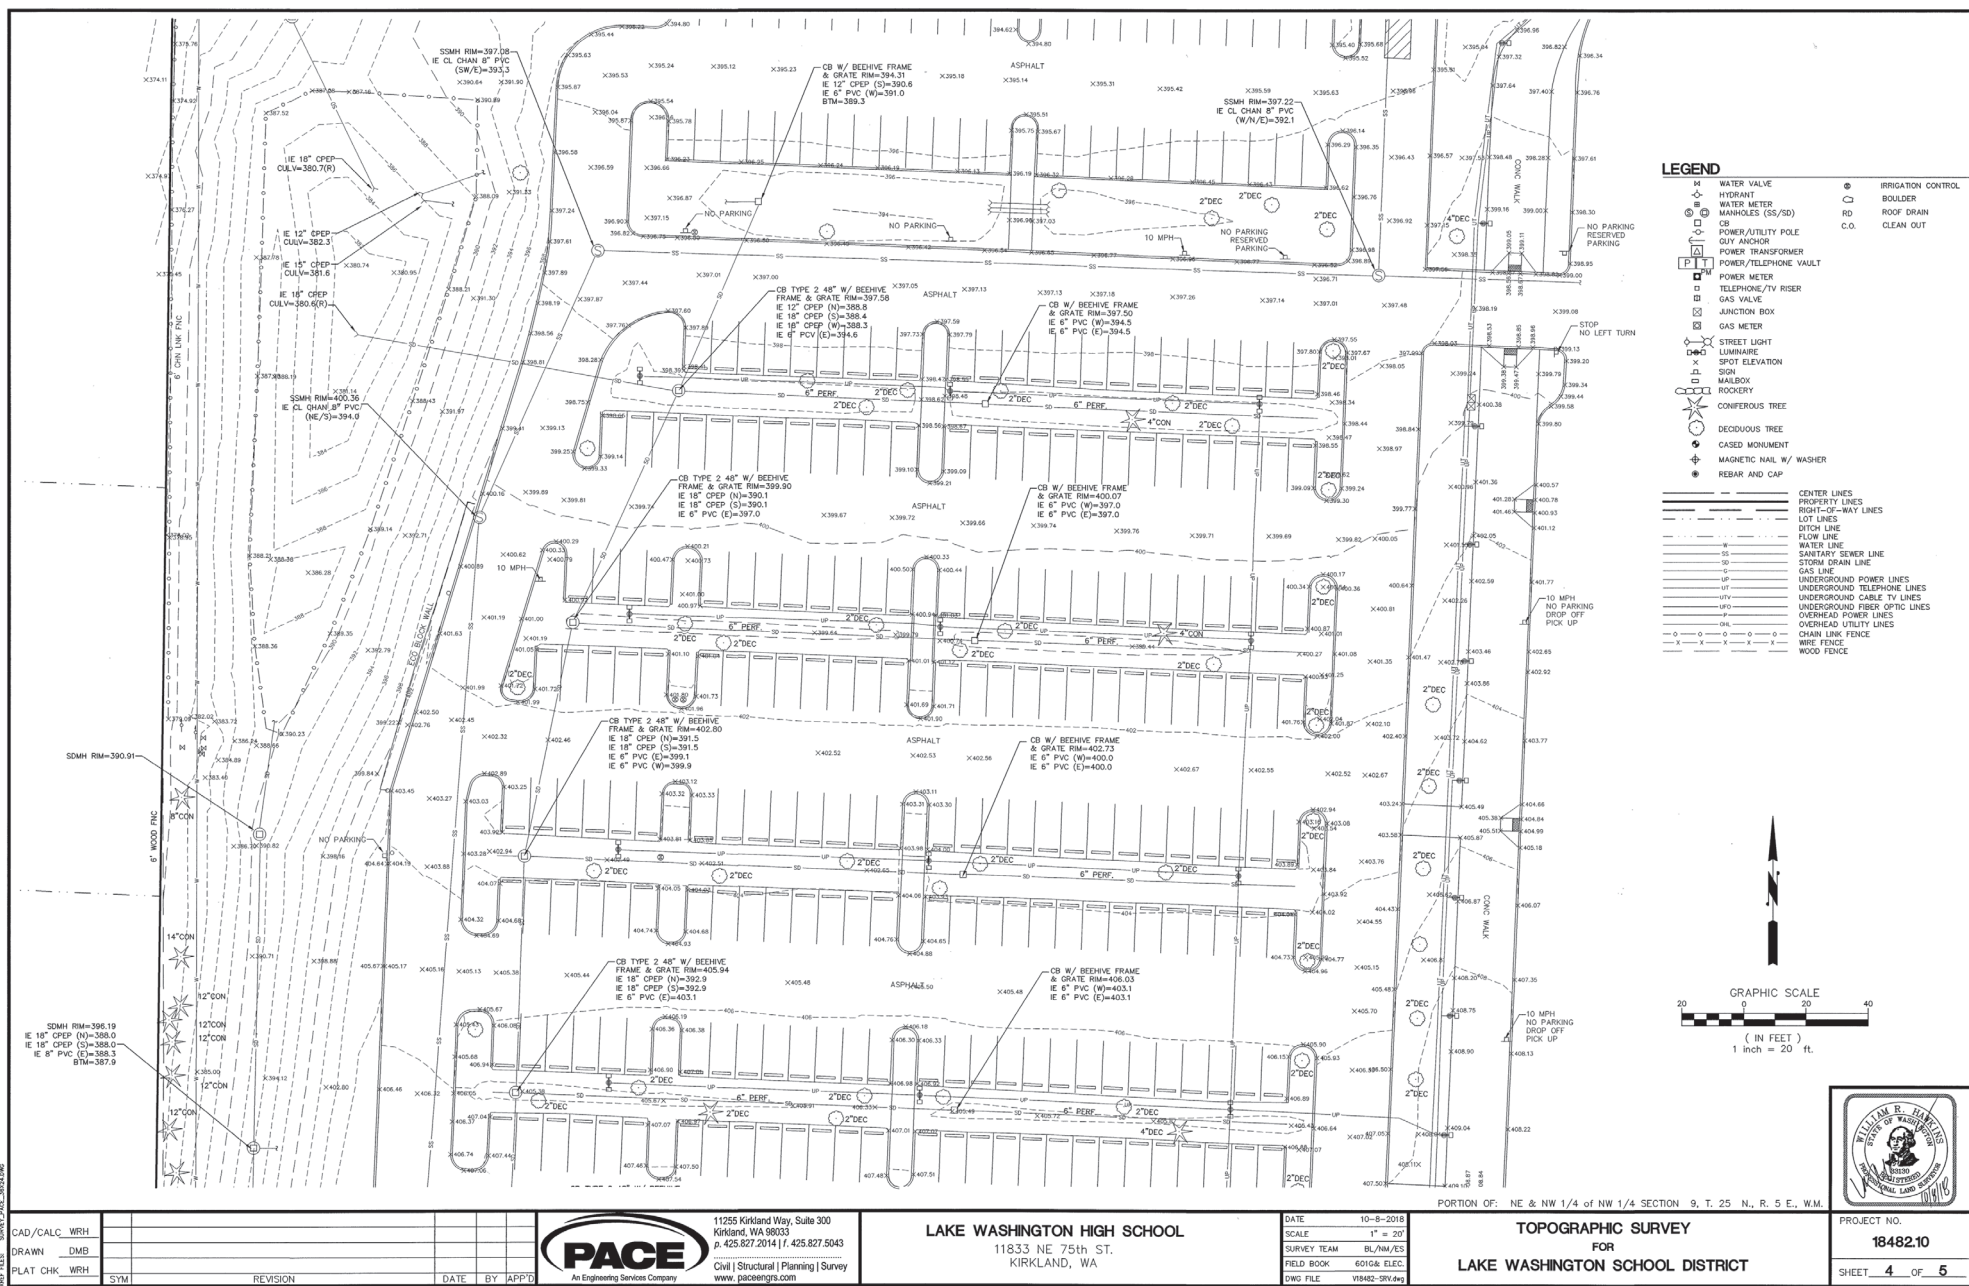

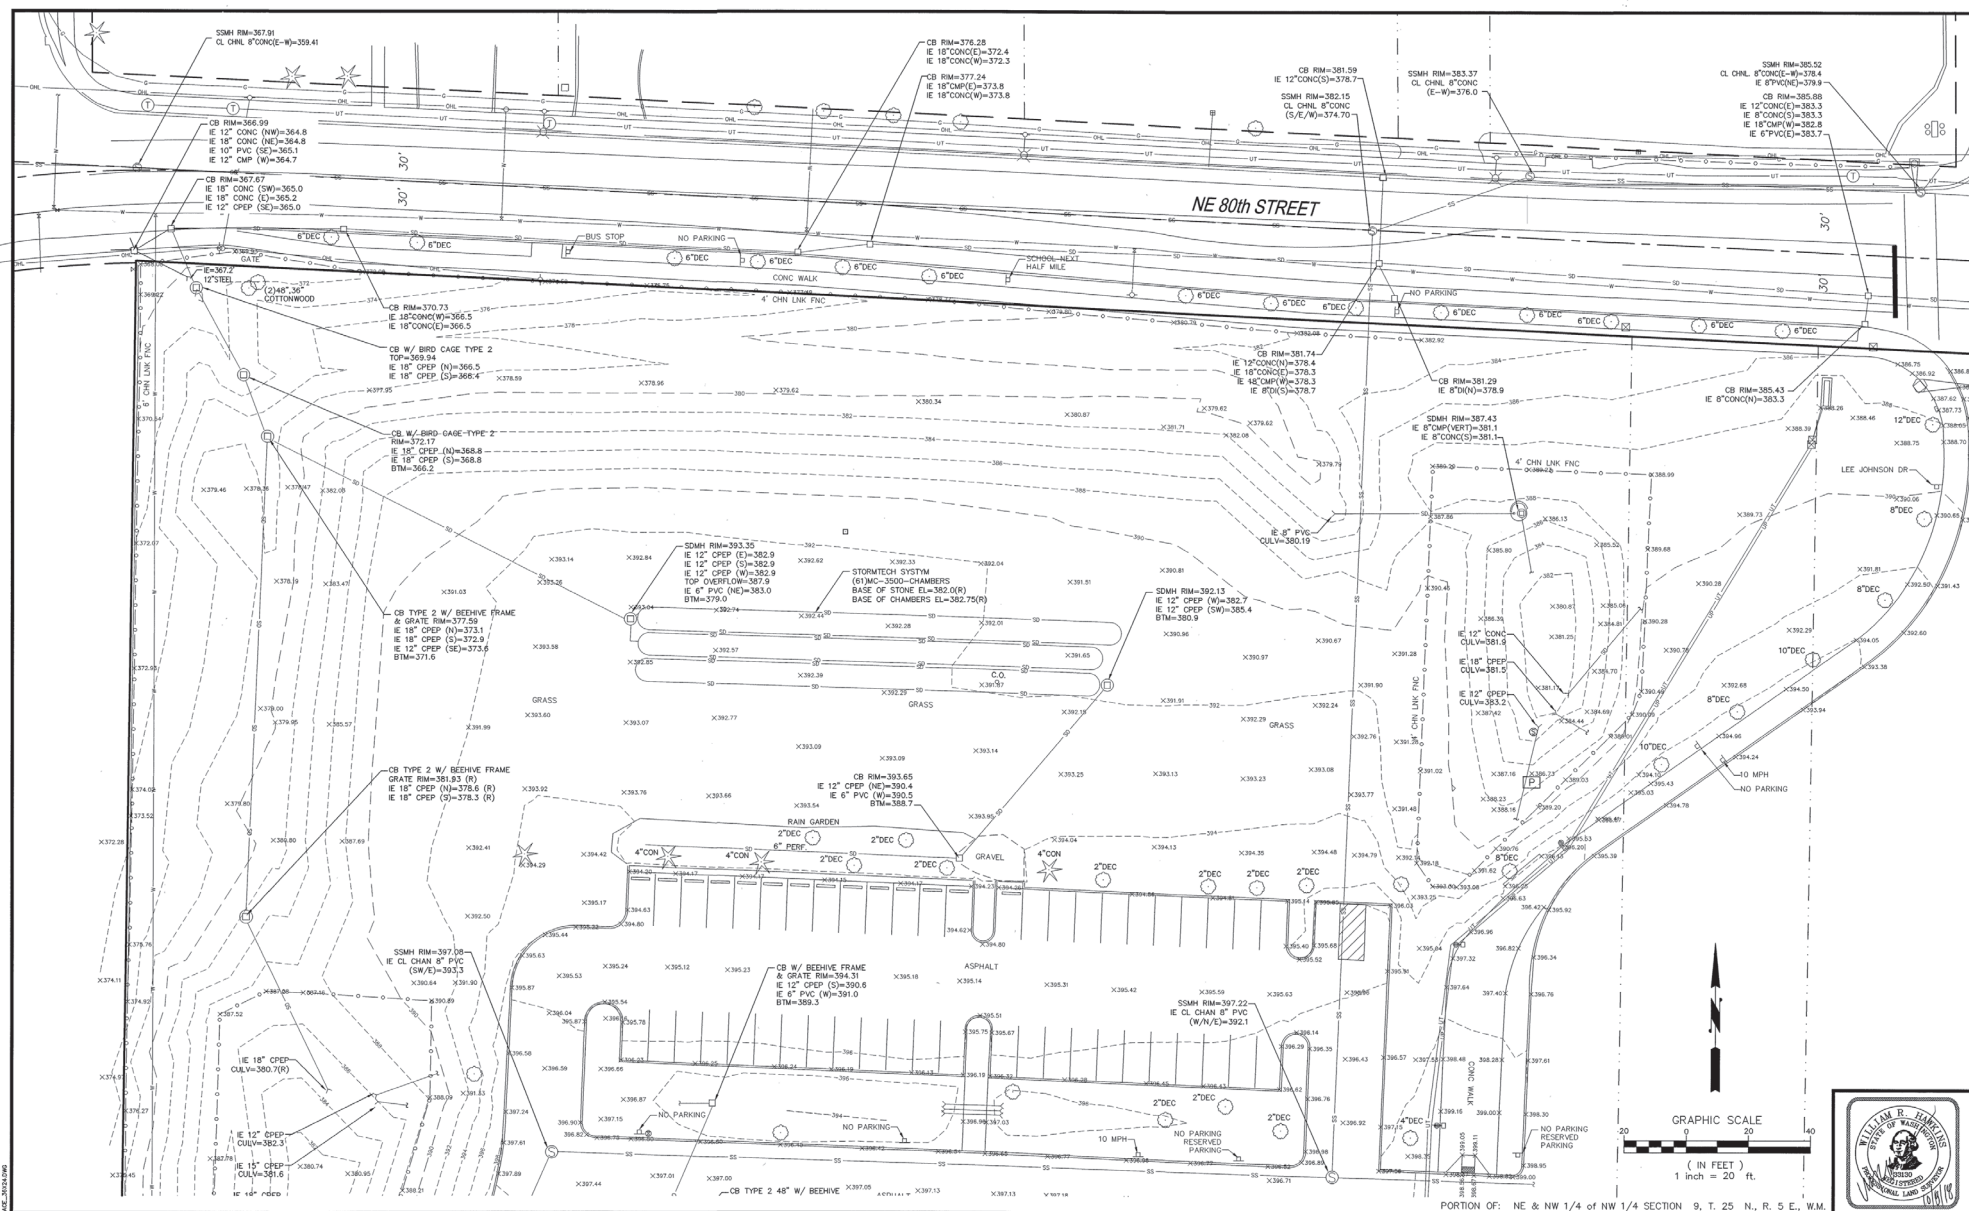

```
FILE NAME: P:\PIR\18442 UK WA HQ\CAD\BUREY\CAD CSD 2016\PIR\5\18442-SINVDWG
LAYOUT TAB: SH1 3
DATE TMD: 10/8/2018 9:22:50 AM
PLOT TMD: 10/8/2018
USER NAME: CHRIS BELAND
PLOT FILES: SURVEY_PACE_M3242.DWG
```

CAD/CALC	WRH				
DRAWN	DMB				
PLAT CHK	WRH				
	SYM	REVISION	DATE	BY	APPT



11255 Kirkland Way, Suite 300
Kirkland, WA 98033
p. 425.827.2014 | f. 425.827.5043
Civil | Structural | Planning | Survey
www.paceengrs.com

LAKE WASHINGTON HIGH SCHOOL
11833 NE 75th ST.
KIRKLAND, WA

DATE	10-8-2018
SCALE	1" = 20'
SURVEY TEAM	BL/NM/ES
FIELD BOOK	601G& ELEC.
DWG FILE	V18482-SRV.dwg

TOPOGRAPHIC SURVEY
FOR
LAKE WASHINGTON SCHOOL DISTRICT



PROJECT NO.
18482.10

SHEET **5** OF **5**