


- Curb/gutter
- Planter strip
- Property line
- New sidewalk
- Right of way



Benjamin Franklin

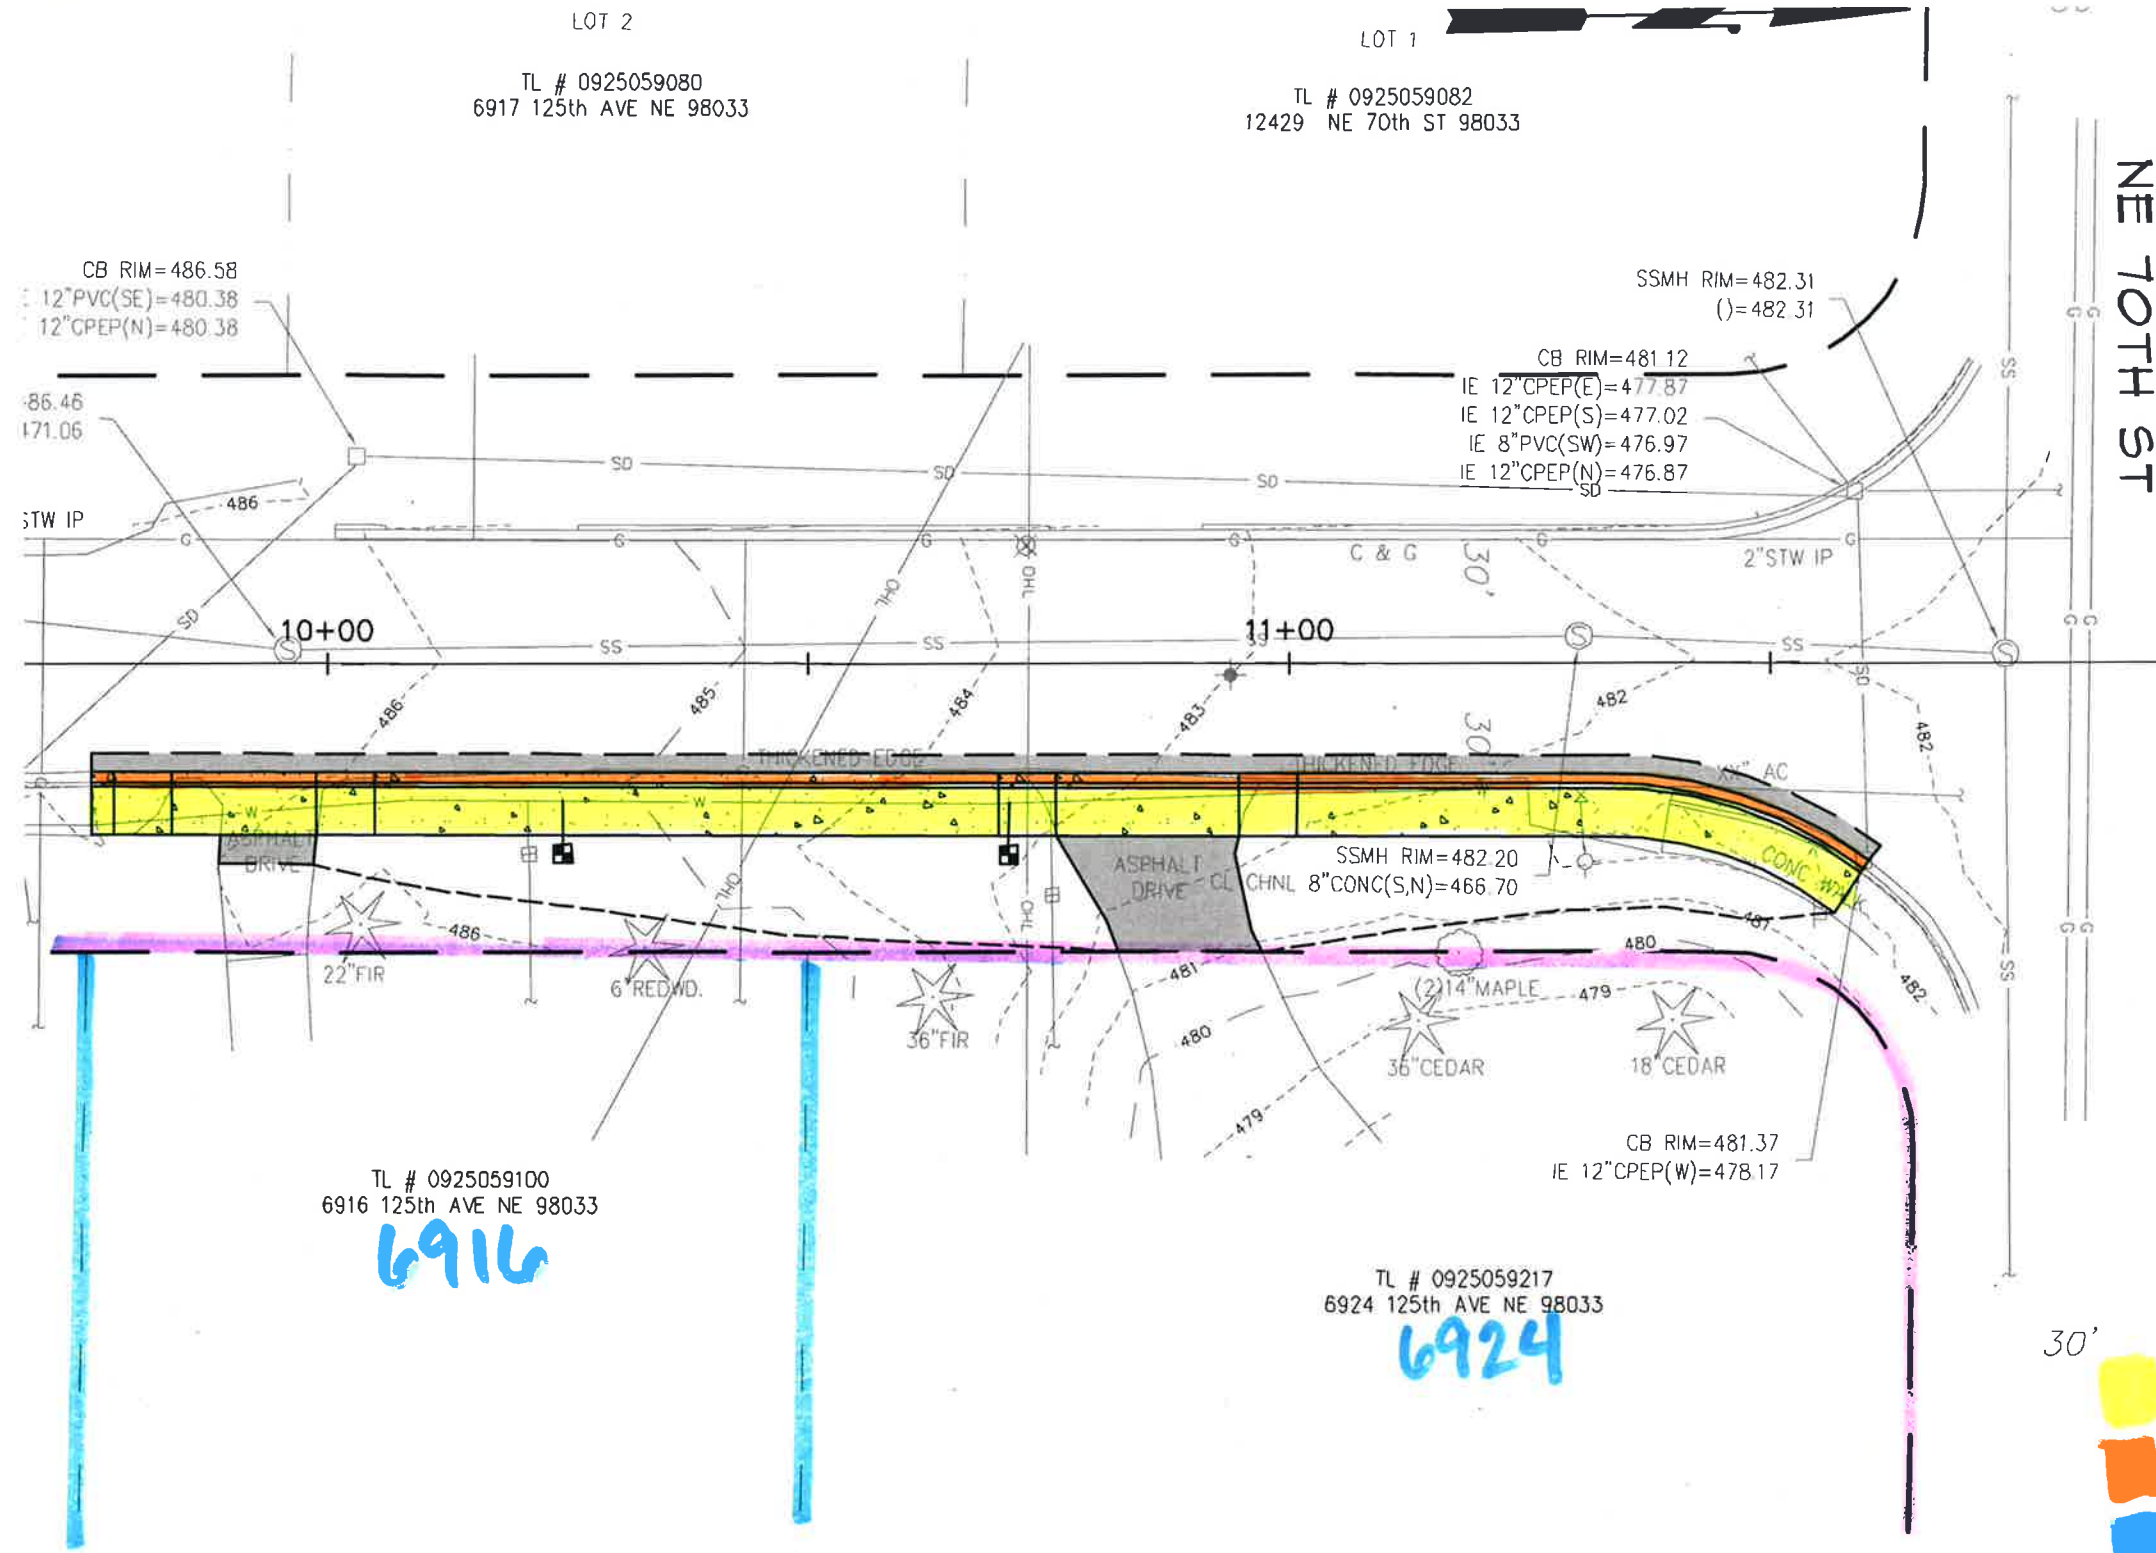

LOT 2
 TL # 0925059080
 6917 125th AVE NE 98033

LOT 1
 TL # 0925059082
 12429 NE 70th ST 98033

TL # 0925059100
 6916 125th AVE NE 98033
6916

TL # 0925059217
 6924 125th AVE NE 98033
6924

NE 70TH ST

- 30' Sidewalk
- Curb/gutter
- Property line
- Right of way

North

Benjamin Franklin