


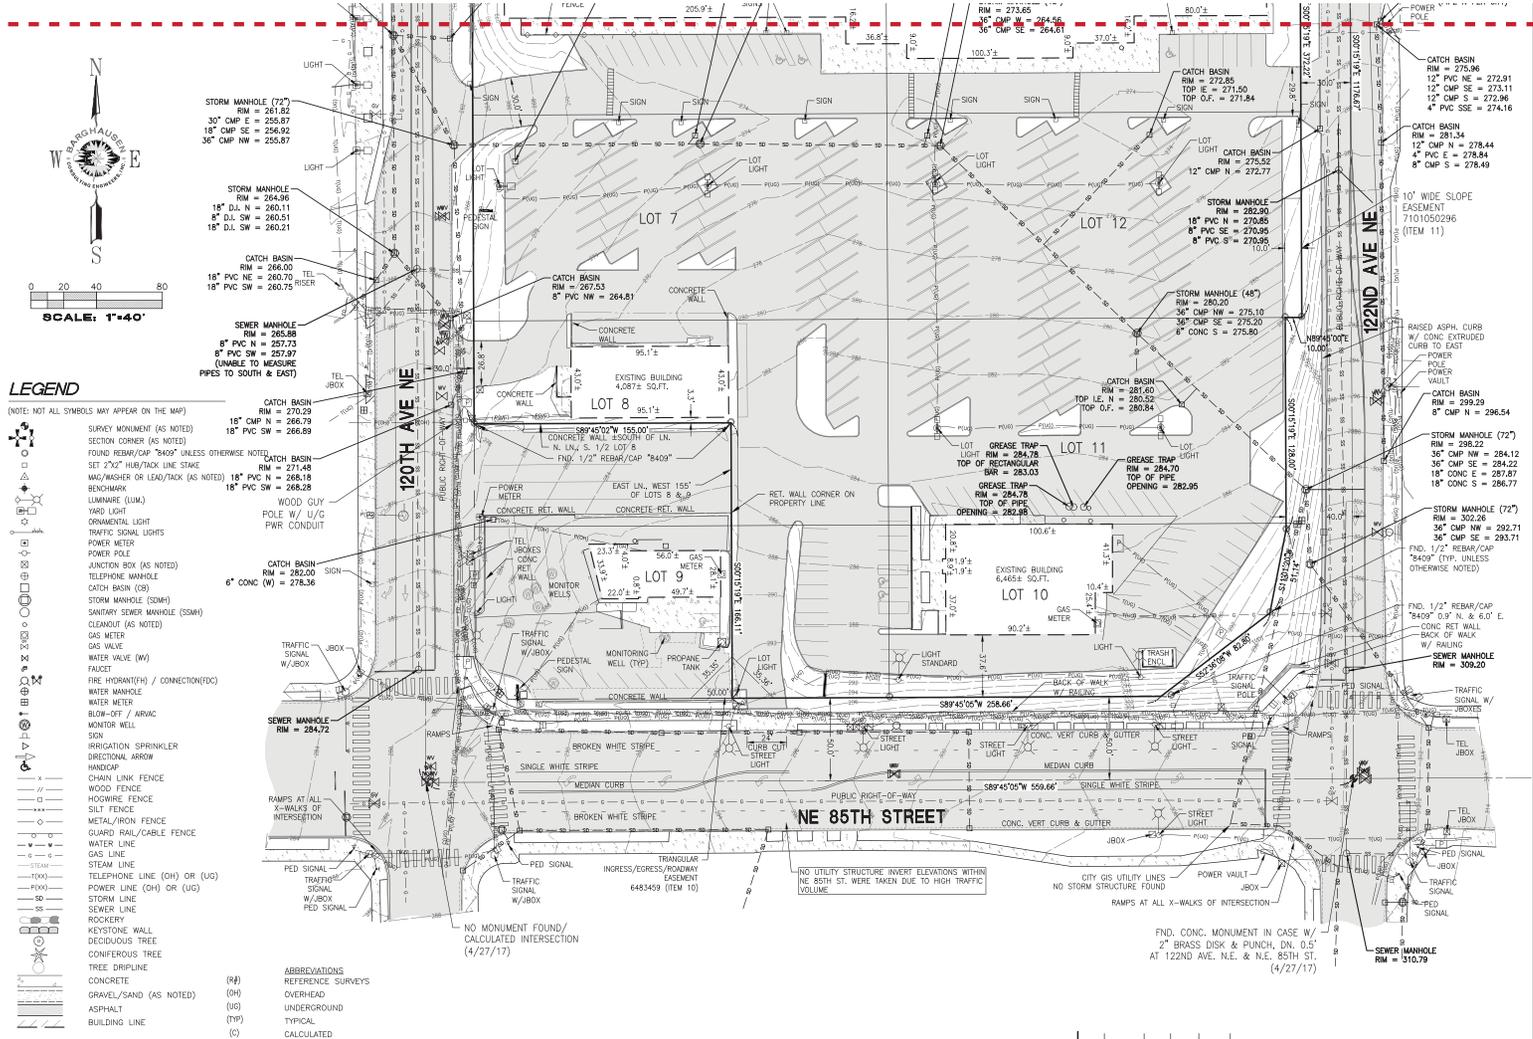

MATCHLINE



**LEGEND**

- (NOTE: NOT ALL SYMBOLS MAY APPEAR ON THE MAP)
- SURVEY MONUMENT (AS NOTED)
  - SECTION CORNER (AS NOTED)
  - △ FOUND REBAR/CAP "8409" UNLESS OTHERWISE NOTED
  - SET 2"x2" HUB/TACK LINE STAKE
  - △ WAX/WASHER OR LEAD/TACK (AS NOTED)
  - BENCHMARK
  - LUMINAIRE (LUM.)
  - YARD LIGHT
  - ORNAMENTAL LIGHT
  - TRAFFIC SIGNAL LIGHTS
  - POWER METER
  - POWER POLE
  - JUNCTION BOX (AS NOTED)
  - TELEPHONE MANHOLE
  - CATCH BASIN (CB)
  - STORM MANHOLE (SMH)
  - SANITARY SEWER MANHOLE (SSMH)
  - CLEANOUT (AS NOTED)
  - GAS METER
  - GAS VALVE
  - WATER VALVE (WV)
  - FAUCET
  - FIRE HYDRANT / CONNECTION (FHC)
  - WATER MANHOLE
  - WATER METER
  - BLOW-OFF / ARIAC
  - MONITOR WELL
  - SIGN
  - IRRIGATION SPRINKLER
  - DIRECTIONAL ARROW
  - HANDICAP
  - CHAIN LINK FENCE
  - WOOD FENCE
  - HOGWIRE FENCE
  - SILT FENCE
  - METAL/IRON FENCE
  - GUARD RAIL/CABLE FENCE
  - WATER LINE
  - GAS LINE
  - STEAM LINE
  - TELEPHONE LINE (OH) OR (UG)
  - POWER LINE (OH) OR (UG)
  - STORM LINE
  - SEWER LINE
  - ROCKERY
  - KEYSTONE WALL
  - DECIDUOUS TREE
  - CONIFEROUS TREE
  - TREE DRIFLINE
- ABBREVIATIONS
- (RF) CONCRETE
  - (HS) GRAVEL/SAND (AS NOTED)
  - (AS) ASPHALT
  - (BL) BUILDING LINE
  - (OH) OVERHEAD
  - (UG) UNDERGROUND
  - (TP) TYPICAL
  - (CAL) CALCULATED
  - (M) MEASURED

Job Number  
**18395**

Sheet  
**2 of 2**

**BARGHAUSEN**  
CONSULTING ENGINEERS, INC.

18215 72ND AVENUE SOUTH  
KENT, WA 98032  
(425)251-6222  
(425)251-8782 FAX

CIVIL ENGINEERING, LAND PLANNING,  
SURVEYING, ENVIRONMENTAL SERVICES

Designed  
Drawn PCW  
Checked OBR  
Approved OBR  
Date 6/15/18

Scale:  
Horizontal  
Vertical

For:  
**MADISON-CRESSY DEVELOPMENT, LLC**  
600 UNIVERSITY STREET, STE 902  
SEATTLE, WA  
98101

No.	Date	By	Ckd.	Appr.	Revision
Title: <b>ALTA/NSPS LAND TITLE SURVEY</b> <b>A PORTION OF THE NE 1/4 OF THE SW 1/4 OF</b> <b>SEC. 4, TWP. 25 NORTH, RGE. 5 EAST, W.M.</b> <b>CITY OF KIRKLAND, KING COUNTY WA.</b>					

File: P:\18000s\18395\survey\18395TA01.dwg Date/Time: 6/15/2018 4:54 PM Scale: 1" = 1' GHILLE Xref: ---