


Landscape


Planting Plan & Schedule

DESCRIPTION	%	SQ.FT.	BOTANICAL NAME / COMMON NAME	SPACING	SIZE
MIXED SHRUB UNDERSTORY 3395 SF	20%	607	FRAGARIA VESCA / WOODLAND STRAWBERRY	12" O.C.	4"
	30%	228	MAHONIA NERVOSEA / LOW OREGON GRAPE	24" O.C.	2 GAL.
	20%	270	MAIANTHEMUM STELLATUM / STARFLOWERED SOLOMONS SEAL	18" O.C.	1 GAL.
	30%	57	VACCINIUM OVATUM / EVERGREEN HUCKLEBERRY	48" O.C.	5 GAL.
LOW UNDERSTORY 3841 SF	15%	273	DICENTRA FORMOSA / BLEEDING HEART	18" O.C.	1 GAL.
	20%	131	GAULTHERIA SHALLON / SALAL	30" O.C.	2 GAL.
	50%	227	POLYSTICHUM MUNITUM / WESTERN SWORD FERN	36" O.C.	5 GAL.
	15%	154	TELLIMA GRANDIFLORA / FRINGECUP	24" O.C.	1 GAL.
SUN UNDERSTORY 3295 SF	10%	180	ANAPHALIS MARGARITACEA / PEARLY EVERLASTING	18" O.C.	1 GAL.
	15%	239	AQUILEA FORMOSA / RED COLUMBINE	18" O.C.	1 GAL.
	10%	58	BALSAMORHIZA DELTOIDEI / PUGET BALSAMROOT	30" O.C.	1 GAL.
	10%	359	CAMASSIA LEICHTLINII / GREAT CAMAS	12" O.C.	BULB.
	35%	314	DESCHAMPSIA CESPITOSA / TUFTED HAIRGRASS	24" O.C.	2 GAL.
	20%	319	ERIGERON SPECIOSUS / SHOWY FLEABANE	18" O.C.	1 GAL.
			CLARKIA AMICENA / FAREWELL TO SPRING	4oz. per 1000 sq. ft.	SEED
			GILIA CAPITATA / GLOBE GILIA	4oz. per 1000 sq. ft.	SEED
			PLECTRITIS CONGESTA / SEABUSH	4oz. per 1000 sq. ft.	SEED
	SUN MIX - LOWER HEIGHT 2240 SF	10%	61	ACHILLEA MILLEFOLIUM / COMMON YARROW	24" O.C.
10%		241	CAMPANULA ROTUNDIFOLIA / HAREBELL	12" O.C.	1 GAL.
15%		161	ERIOPHYLLUM LANATUM / WOOLLY SUNFLOWER	18" O.C.	1 GAL.
25%		151	FESTUCA ROEMERI / ROEMER'S FESCUE	24" O.C.	2 GAL.
20%		214	IRIS TENAX / OREGON IRIS	18" O.C.	1 GAL.
20%		121	KOELERIA MACRANTHA / PRAIRIE JUNEGRASS	24" O.C.	2 GAL.
			COLLINSIA GRANDIFLORA / PRAIRIE JUNEGRASS	4oz. per 1000 sq. ft.	SEED
			LOMATUM UTRICULATUM / SPRING GOLD	4oz. per 1000 sq. ft.	SEED
			LUPINUS BICOLOR / MINIATURE LUPINE	4oz. per 1000 sq. ft.	SEED

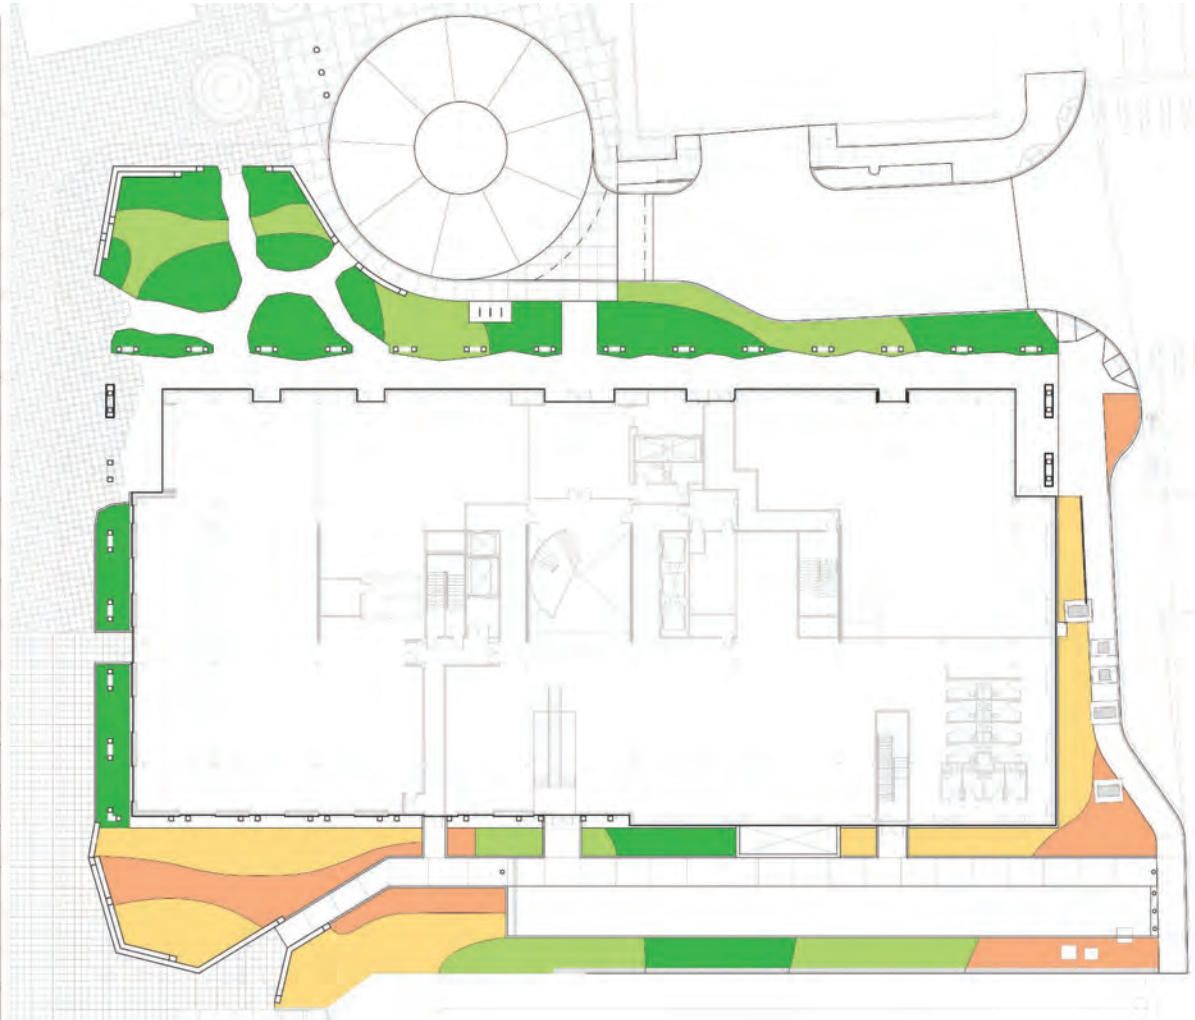

Landscape

Planting Mix 1: Mixed Shrub Understory

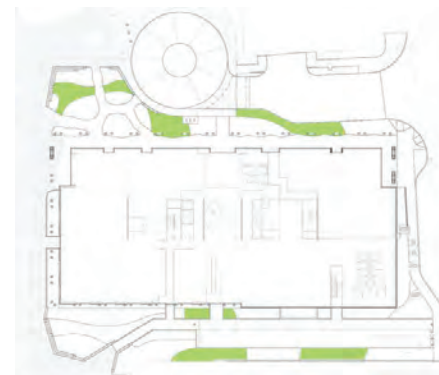

Mahonia nervosa, low oregon grape



Vaccinium ovatum, evergreen huckleberry




Mainathemum stellatum, star-flowered solomon's seal



Fragaria vesca, woodland strawberry

Landscape

Planting Mix 2: Low Understory

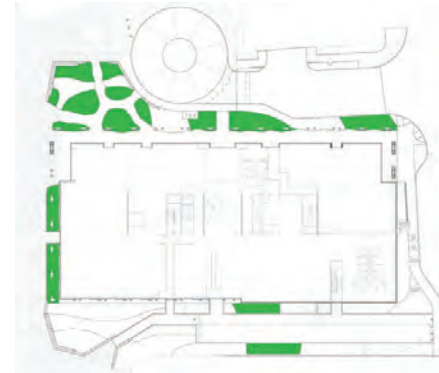

Polystichum munitum, sworder fern



Gaultheria shallon, salal




Tellima grandiflora, fringe cup



Dicentra formosa bleeding heart

Landscape

Planting Mix 3: Sun Understory

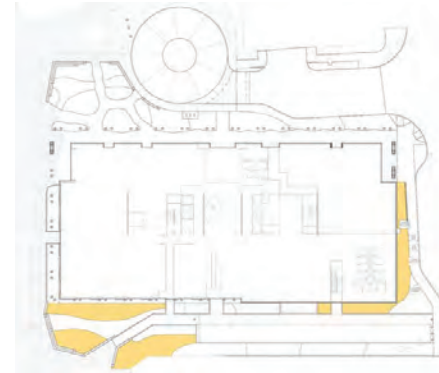

Deschampsia cespitosa, tufted hairgrass



Erigeron speciosus, showy fleabane



Anaphalis margaritacea, pearly everlasting



Aquilegia formosa, western columbine




Balsamorhiza deltoidea, puget balsamroot



Camassia leichtlinii, great camas

Landscape

Planting Mix 4: Sun Lower Height

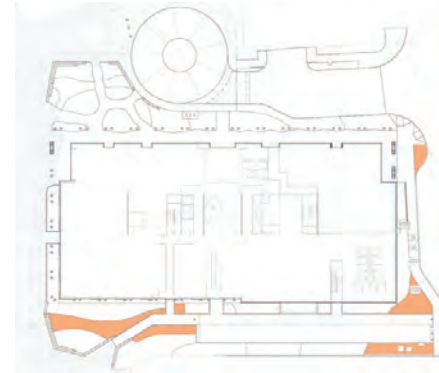

Achillea millefolium, common yarrow



Campanula rotundifolia, harebell



Eriophyllum lanatum, woolly SUNFLOWER



Festuca roemerii, roemer's fescue



Iris tenax, oregon iris



Koeleria macrantha, prairie junegrass

Landscape

Shrubs



Holodiscus discolor, oceanspray (summer)



Philadelphus lewisii, mock orange



Ribes sanguineum, red flowering currant




Symphoricarpos albus, snowberry



Ribes sanguineum, red flowering currant



Rosa gymnocarpa, bald hip rose

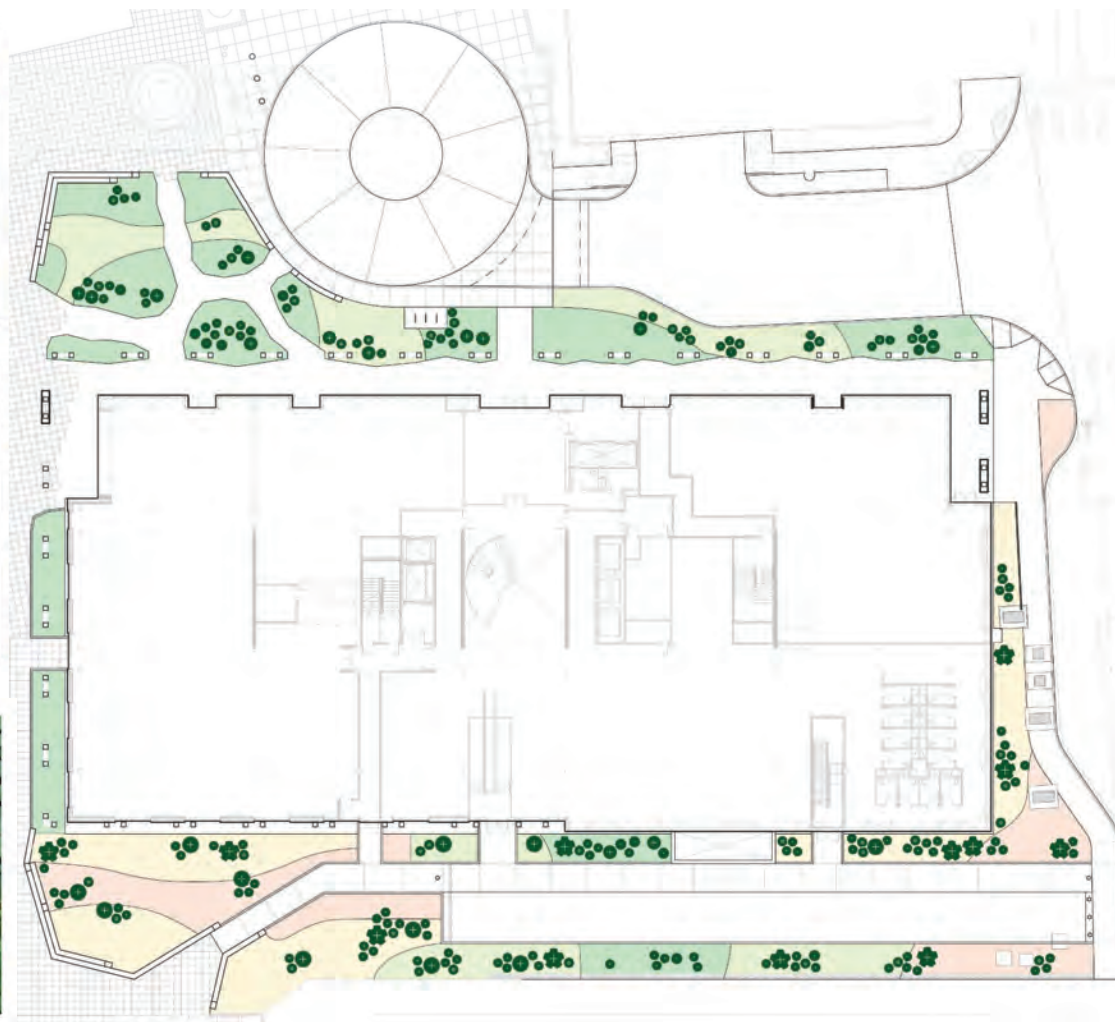

Landscape

Tree Plan & Schedule



Alnus rubra, red alder (35)




Acer circinatum, vine maple (13)



Thuja plicata, western red cedar (1)




Pseudotsuga menziesii, douglas fir (4)

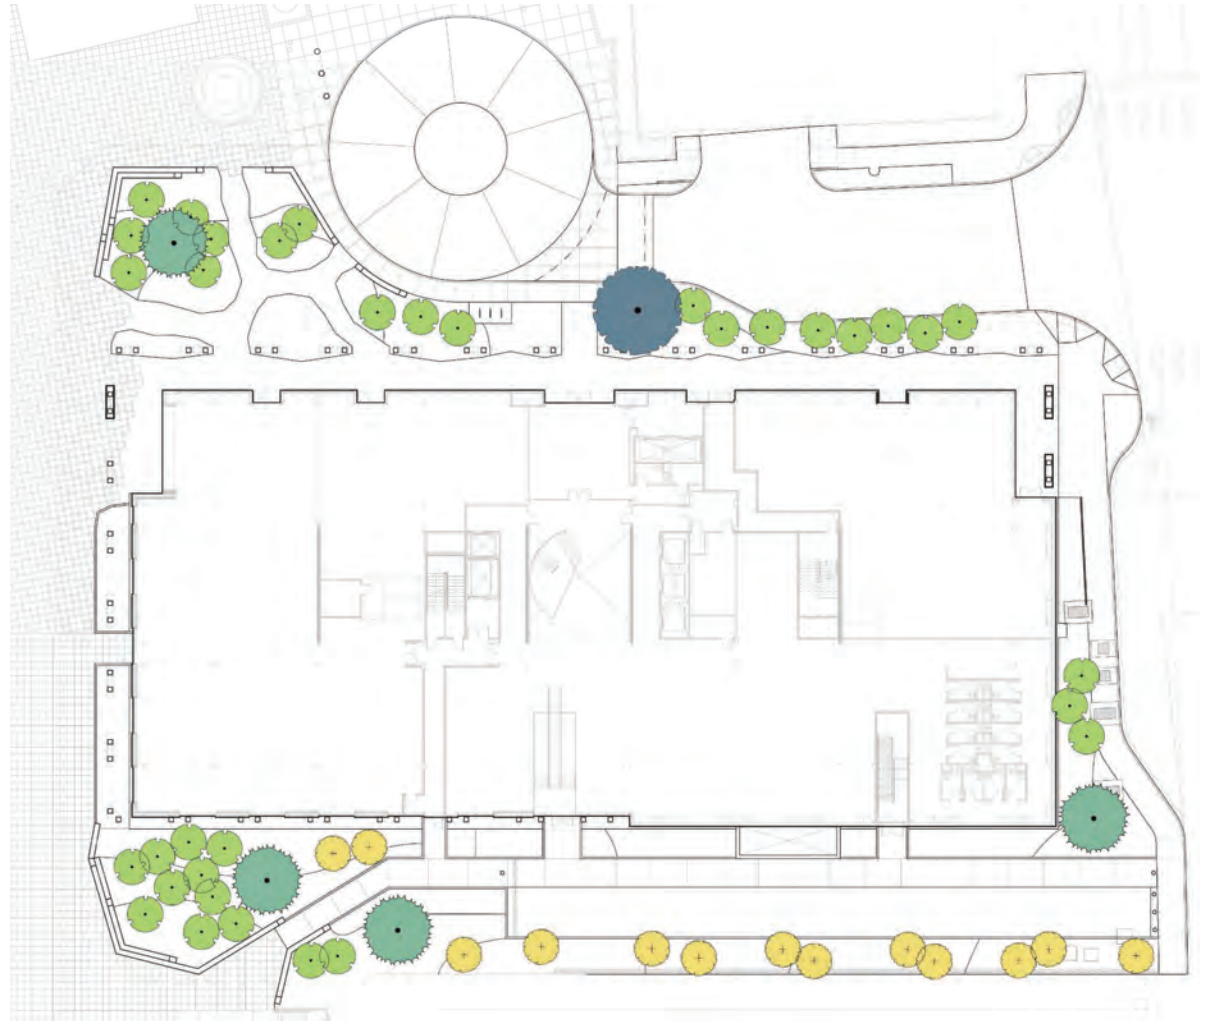

Landscape Site Plans

Site Plan Dimensions

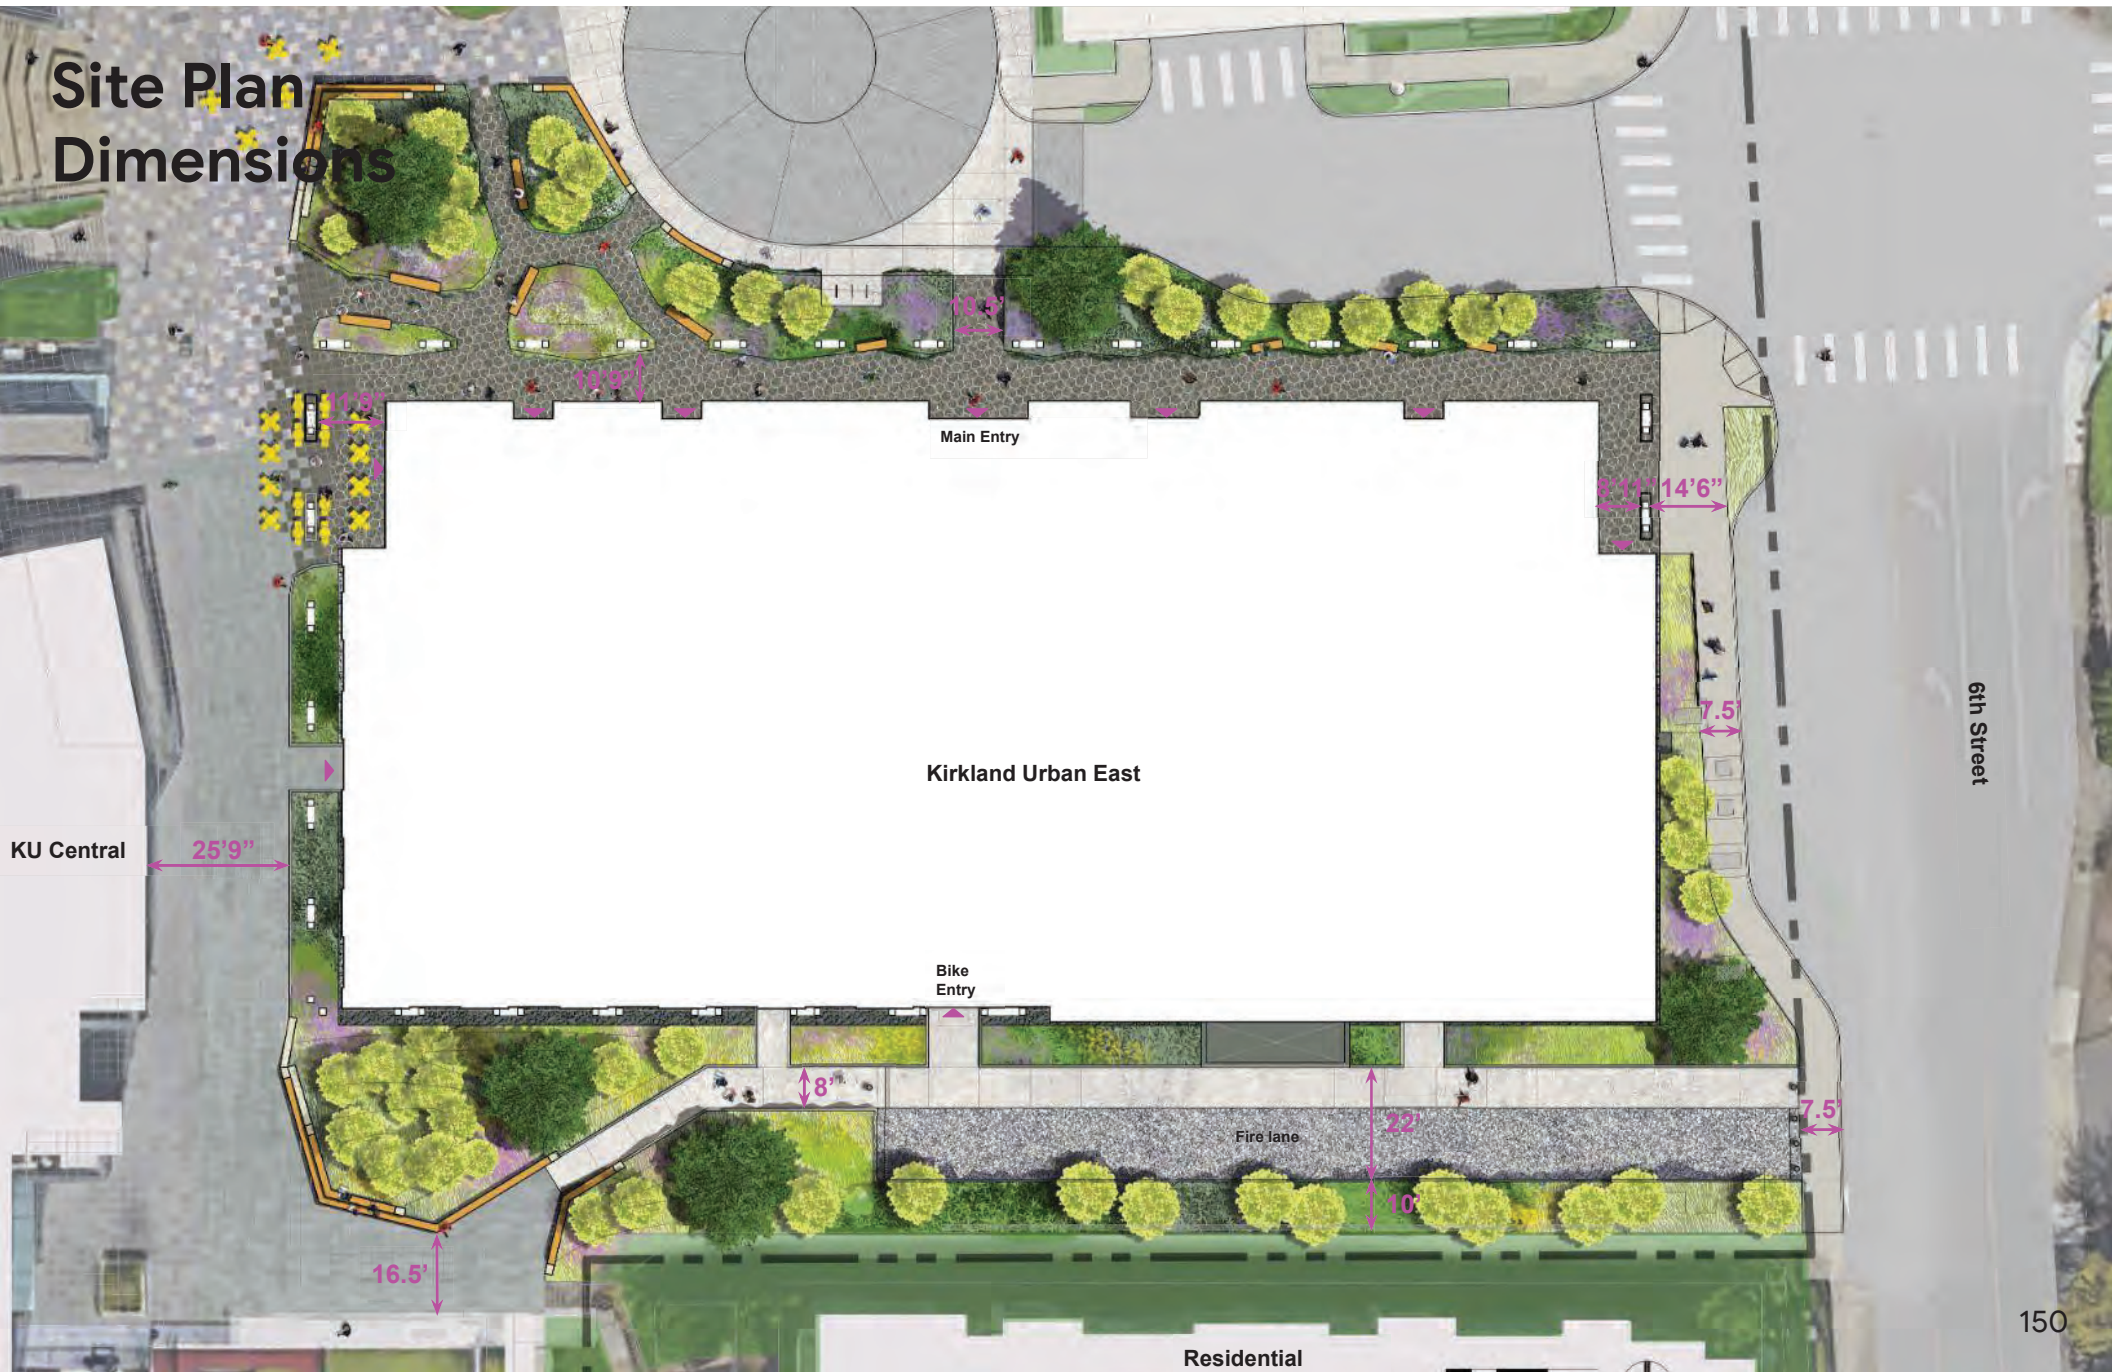

**Kirkland
Urban East**





LINE LEGEND

	PROPERTY LINE
	PROPERTY LINE TO BE REMOVED
	LINE OF WORK

LEGEND

SYMBOL	NOTE
	EXISTING TREES
	PROPOSED TREES
	PLANTING AREA

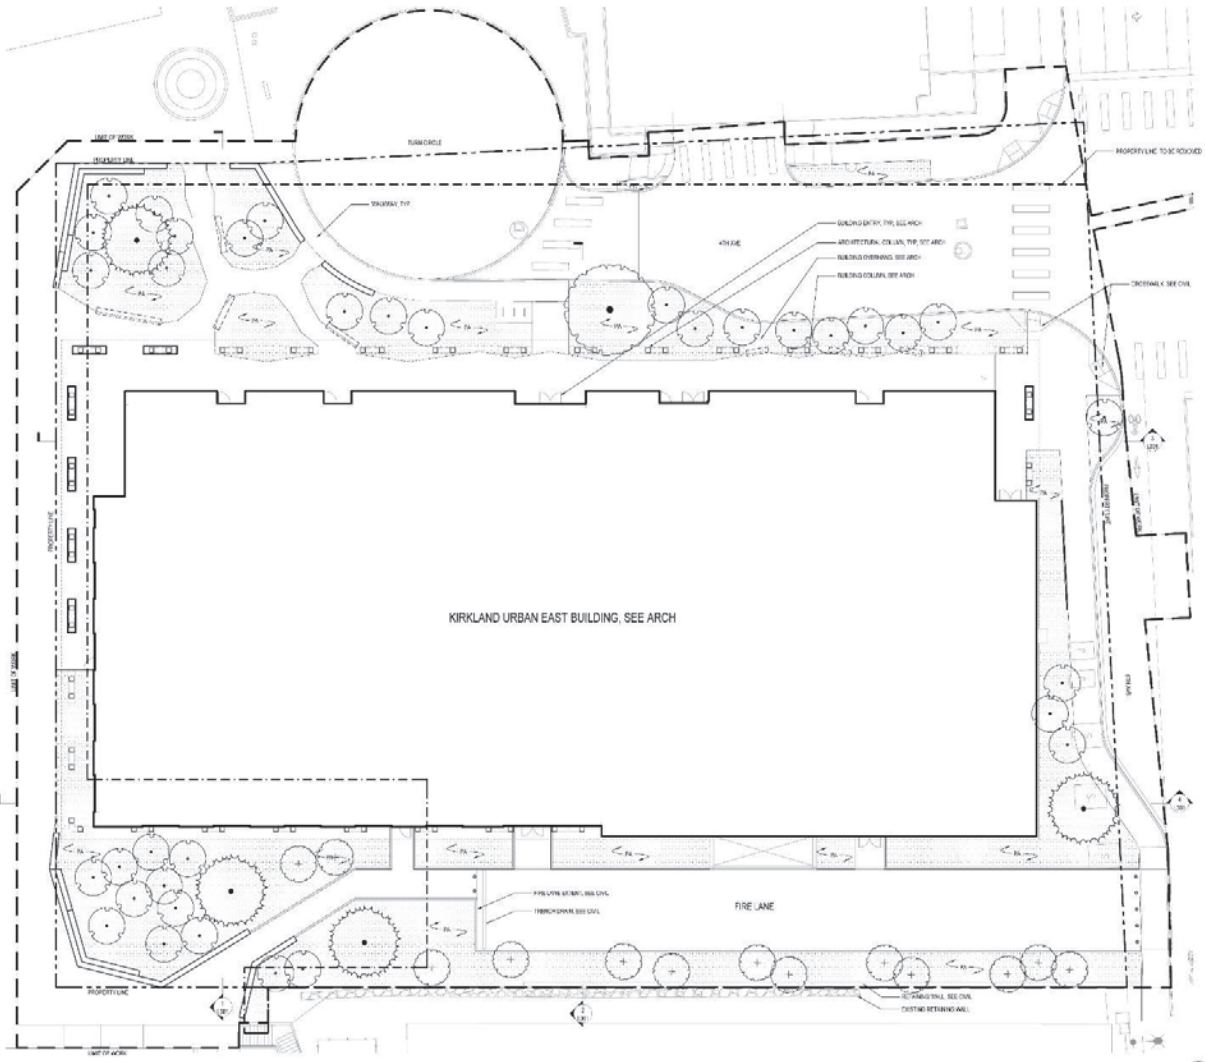

1 SITE PLAN
SCALE: 1" = 10'



NOT FOR CONSTRUCTION


L111


















[Symbol]	WALL TYPE 1: 8" CONCRETE CMU WALL
[Symbol]	WALL TYPE 2: 8" CONCRETE CMU WALL WITH WOOD FINISH

SITE FURNISHING SCHEDULE

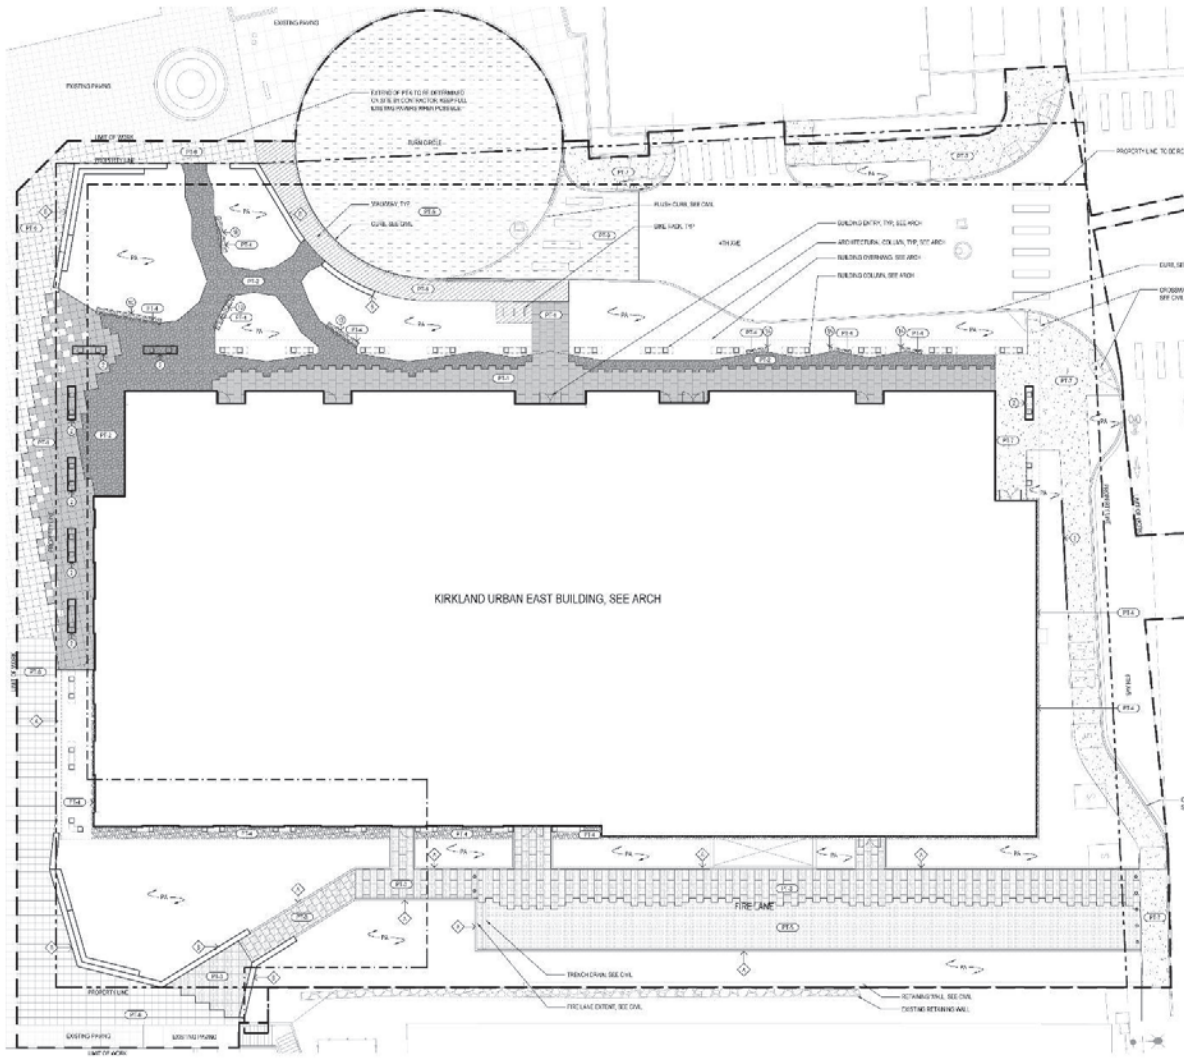


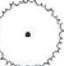

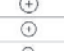
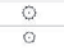




SYMBOL	NOTE
[Symbol]	FURNISHING TYPE 1A: WOOD BENCH - A
[Symbol]	FURNISHING TYPE 1B: WOOD BENCH - B
[Symbol]	FURNISHING TYPE 1C: WOOD BENCH - C
[Symbol]	FURNISHING TYPE 2: GRANITE BENCH
[Symbol]	FURNISHING TYPE 3: GRANITE BENCH
[Symbol]	FURNISHING TYPE 4: GRANITE BENCH



1 MATERIALS PLAN
SCALE: 1/8" = 1'-0"


REVISED 11/24/21 BY: [Name]

PLANTING SCHEDULE - TREES + SHRUBS

SYMBOL	BOTANICAL NAME	COMMON NAME	QTY	SIZE

NOTE: Massing and groundcover mixes in each Planting Mix are to be layered, with each amounting to 100%.

PLANTING SCHEDULE - PLANTING MIXES

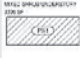DESCRIPTION	%	SQ. FT.	BOTANICAL NAME / COMMON NAME	SPACING	SIZE
Kirkland Urban East




NOT FOR CONSTRUCTION

DATE: 11-24-2021

L160

4/22/2021 11:44:17 AM 508-3036-1903 (L160) 10/25/2021 11:44:17 AM

Kirkland Urban East
CITY OF KIRKLAND
COURTNEY MCGONIGLE

LEVER
LANDSCAPE ARCHITECTS



PLANTING NOTES:


TREE SCHEDULE

TREES	BOTANICAL NAME	COMMON NAME


PLANTING MIX AREA	DESCRIPTION
	MIXED SHRUBS AND TREES
	LOW MAINTENANCE
	SHRUBS AND TREES
	LOW MAINTENANCE


LINE LEGEND

- PROPERTY LINE
- PROPERTY LINE TO BE RECORDED
- LIMIT OF SIGN

NOT FOR CONSTRUCTION

DATE: 11-24-2021
SCALE: 1/4" = 1'-0"
PROJECT: 2021-00535
SHEET: 1/1
DRAWN BY: JLM
CHECKED BY: JLM
DATE: 11-24-2021

L161

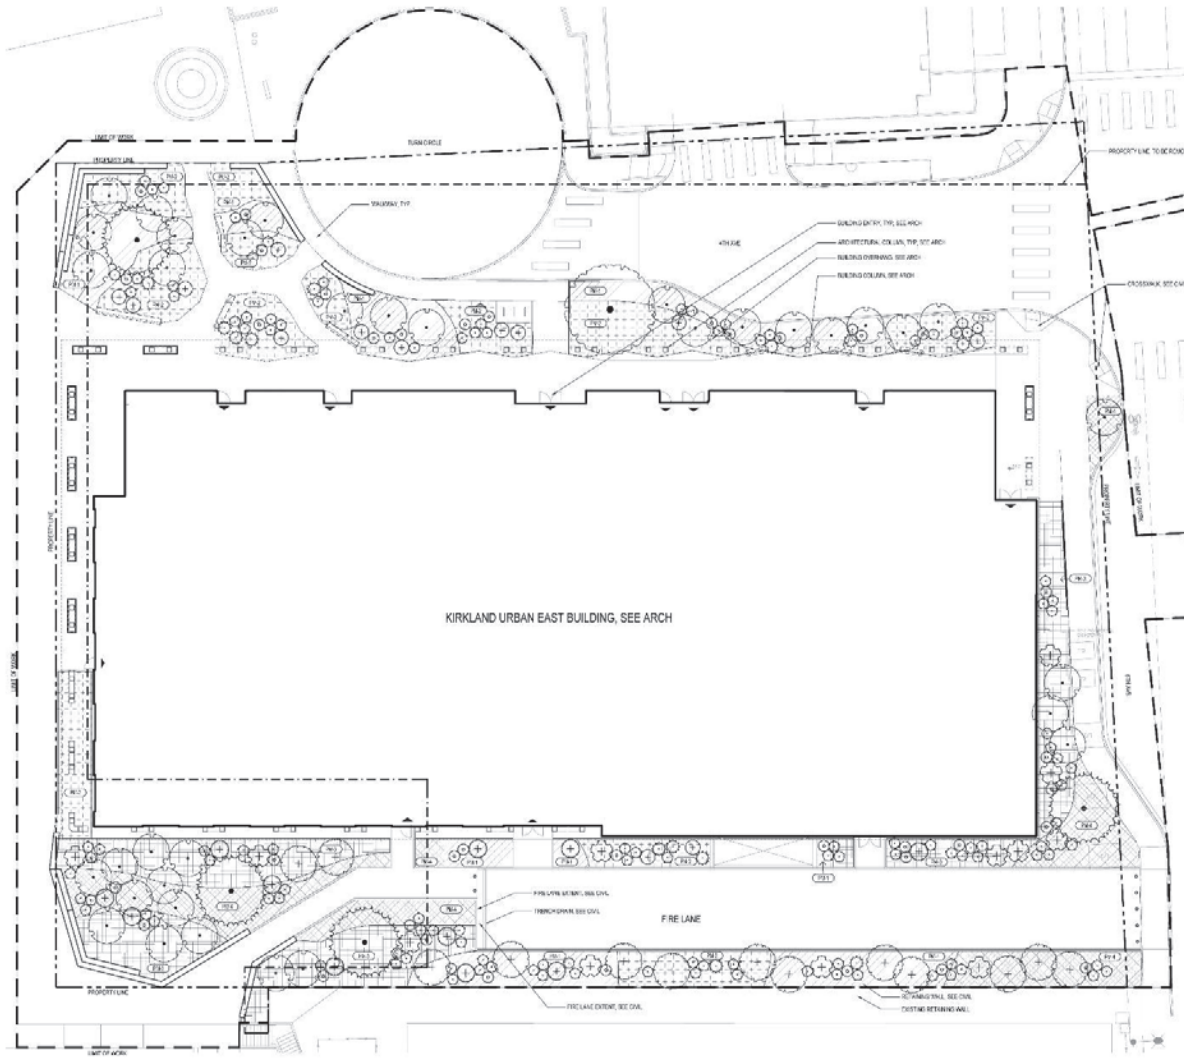

1 PLANTING PLAN
SCALE: 1/4" = 1'-0"

DESIGNER: KIRKLAND CITY OF KIRKLAND
 DATE: 11-24-2021
 PROJECT: 2021-00535
 SHEET: 1/1

**Kirkland
Urban East**
CITY OF KIRKLAND
COURTNEY WALKER

LEVER
LANDSCAPE ARCHITECTURE



IRRIGATION NOTES:


1. ALL PLANTED AREAS TO BE IRRIGATED WITH AN AUTOMATIC IRRIGATION SYSTEM WITH SMART CONTROL (ET, MOISTURE SENSORS, AND SOIL CONDUCTIVITY) NECESSARY. IRRIGATION SYSTEMS TO BE IRRIGATED WITH SUBSURFACE Drip Irrigation. SUBSURFACE ALL OTHER PLANTINGS TO BE IRRIGATED BY Drip.
2. CONTRACTOR TO VERIFY IRRIGATION WATER PRESSURE AND DETERMINE DESIGN ADJUSTABLE TO PROTECT TREE CANOPIES AND PREVENT OVERWATERING. IRRIGATION PAWS.
3. CONTRACTOR TO PROVIDE FINAL IRRIGATION SUBMITTALS INCLUDING SHOP DRAWINGS, BILLING PLAN, AND IRRIGATION SYSTEM FOR THE PROJECT. ALL PLANTING SHALL BE IRRIGATED AND TESTED APPROXIMATELY.
4. ALL TREE TRUNKS, BRANCHES AND ROOTS SHALL BE PROTECTED FROM DAMAGE.

IRRIGATION LEGEND

- 1/2" Drip
 - 1/4" Drip
 - 1/2" Drip - UNDER TREE CANOPY, TRUNKS AND BRANCHES
- NOTE: ALL TREES TO HAVE ROOT WATERING SYSTEM

LINE LEGEND

- PROPERTY LINE
- PROPERTY LINE TO BE REMOVED
- LIMIT OF WORK

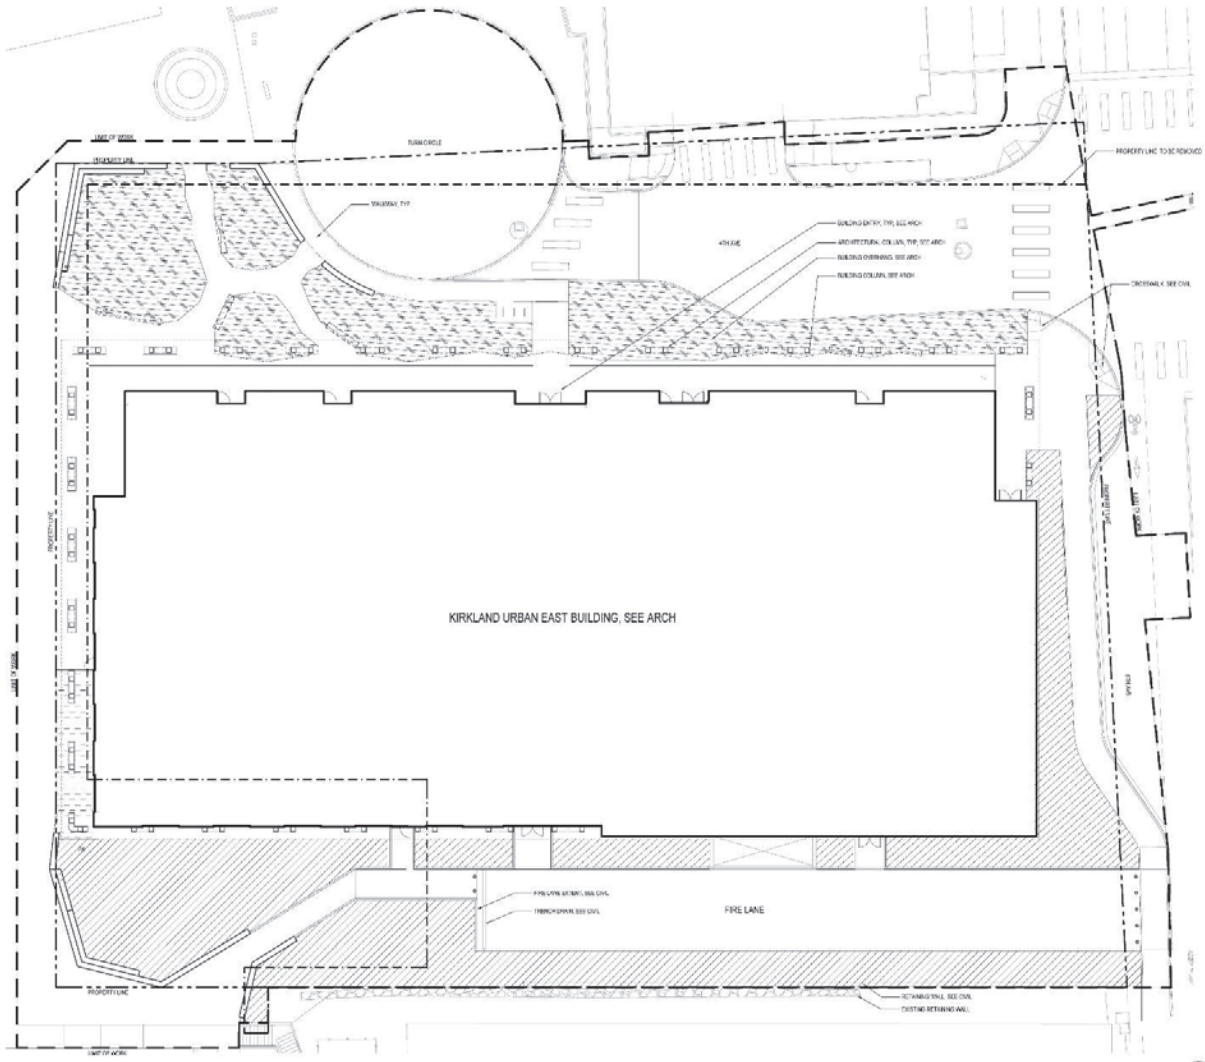

1 IRRIGATION ZONE PLAN
SCALE: 1" = 10'

NOT FOR CONSTRUCTION

DATE: 11-24-2021
PROJECT NUMBER: 333

PROJECT TITLE: KIRKLAND URBAN EAST
PLAN: L171

KIRKLAND URBAN EAST
DATE: 11-24-2021
PROJECT NUMBER: 333
PROJECT TITLE: KIRKLAND URBAN EAST
PLAN: L171

Kirkland Urban East





NOT FOR CONSTRUCTION

DATE: 11-24-2021
 SHEET NO.: 333
 SHEET TITLE: SOIL PLAN

L181

- SOIL LEGEND**
- LINE LEGEND**
-  PROPERTY LINE
 -  PROPOSED LINE TO BE REMOVED
 -  LOT OF RECORD

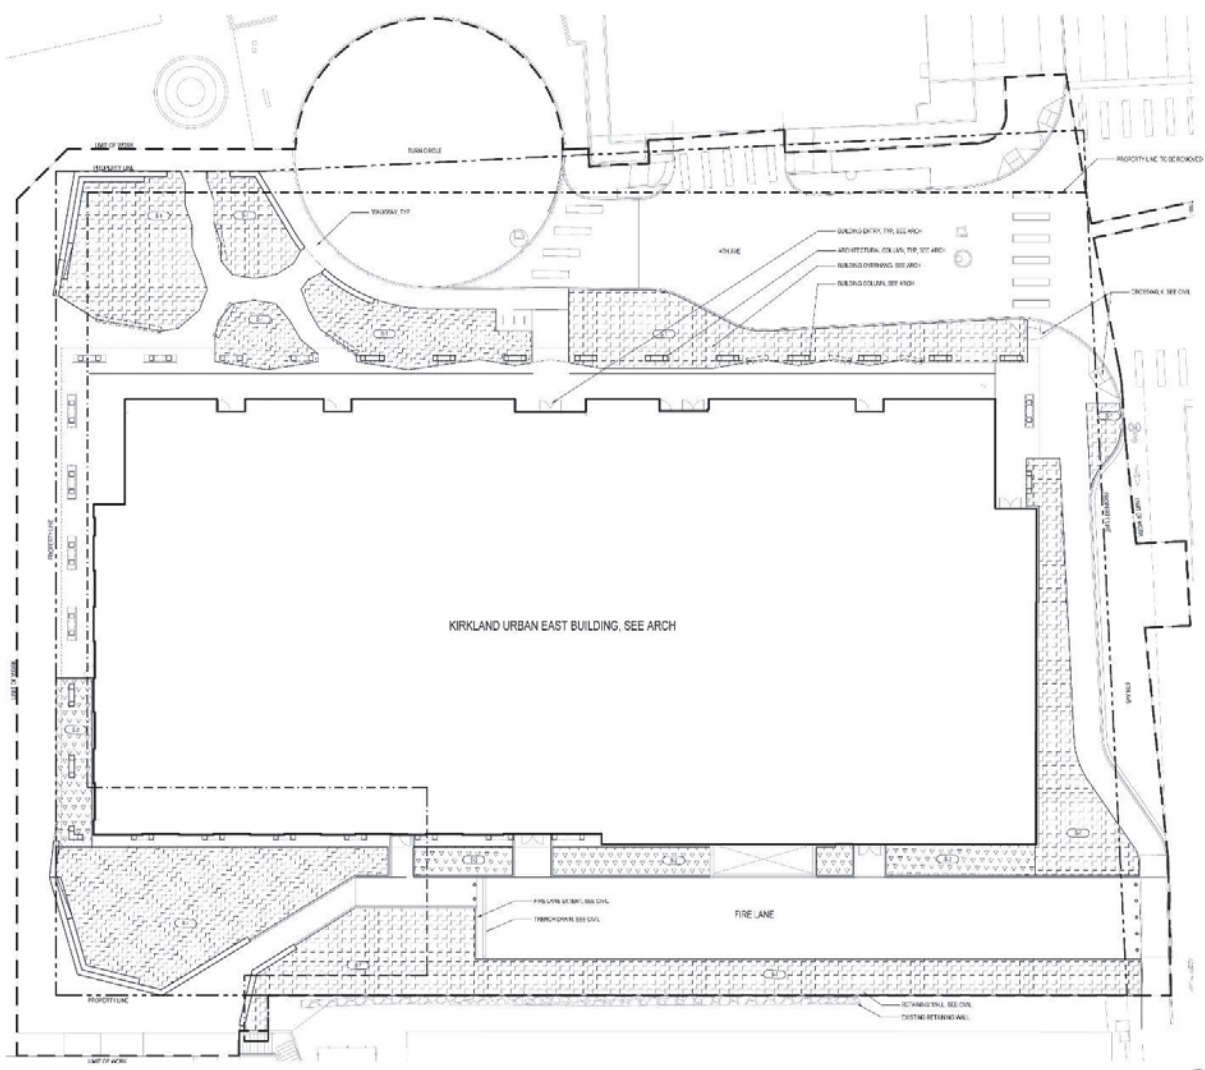

1 SOIL PLAN
SCALE: 1"=10'



KIRKLAND URBAN EAST
