


B BUILDING B - COLOR CONCEPT

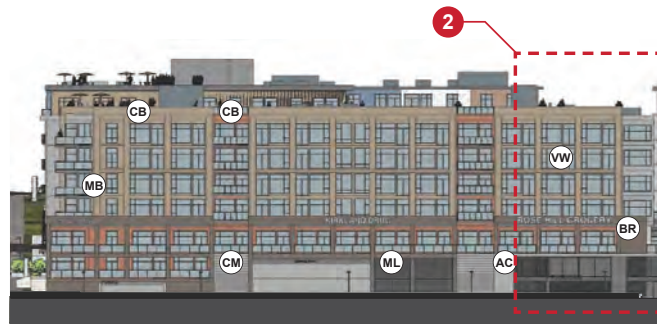

1 NORTH ELEVATION

0 12' 25' 50'
SCALE: 1"=50'-0" @ 11x17

MATERIAL KEY

- | | | |
|-----------------------------|------------------------|---------------------|
| (AC) ARCHITECTURAL CONCRETE | (CB) CEMENT BOARD | (ML) METAL LOUVERS |
| (AS) ALUMINUM STOREFRONT | (CM) CORRUGATED METAL | (SC) STEEL CANOPIES |
| (AW) ALUMINUM WINDOWS | (CS) CORTEN STEEL | (SS) STANDING SEAM |
| (BM) BENT METAL | (FP) FLAT PANEL SIDING | (VW) VINYL WINDOWS |
| (BR) BRICK | (MB) METAL BALCONIES | (WS) WOOD SOFFIT |



2 ENLARGED NORTH FACADE DETAILING


0 4' 8' 16'
SCALE: 1/16"=1'-0" @ 11x17




Building C

Facade Details & Color



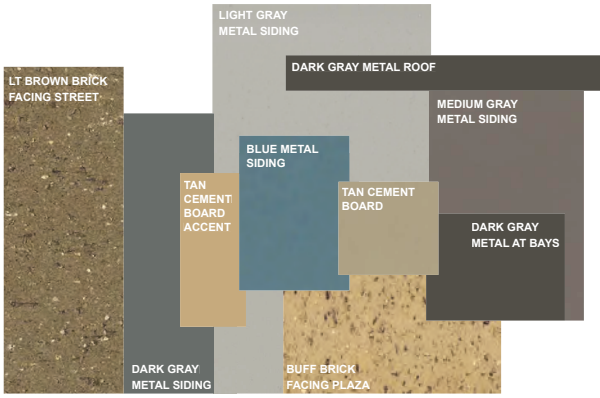

C BUILDING C - COLOR CONCEPT

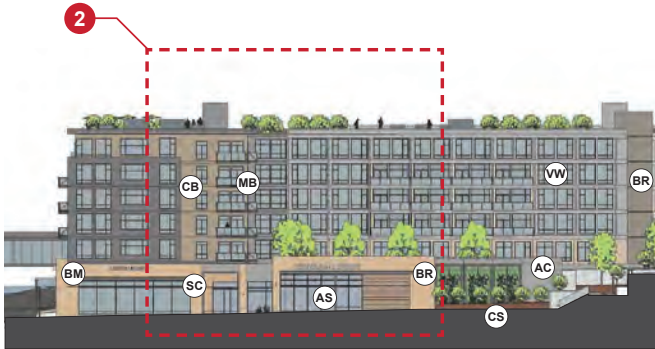

1 WEST ELEVATION

0 12' 25' 50'
SCALE: 1"=50'-0" @ 11x17


MATERIAL KEY


| | | |
|-----------------------------|------------------------|---------------------|
| (AC) ARCHITECTURAL CONCRETE | (CB) CEMENT BOARD | (ML) METAL LOUVERS |
| (AS) ALUMINUM STOREFRONT | (CM) CORRUGATED METAL | (SC) STEEL CANOPIES |
| (AW) ALUMINUM WINDOWS | (CS) CORTEN STEEL | (SS) STANDING SEAM |
| (BM) BENT METAL | (FP) FLAT PANEL SIDING | (VW) VINYL WINDOWS |
| (BR) BRICK | (MB) METAL BALCONIES | (WS) WOOD SOFFIT |




2 ENLARGED WEST FACADE DETAILING

0 4' 8' 16'
SCALE: 1/16"=1'-0" @ 11x17

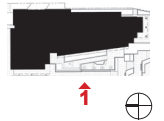

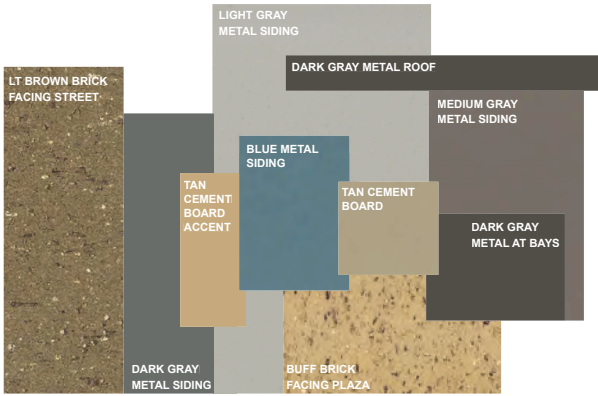

C BUILDING C - COLOR CONCEPT

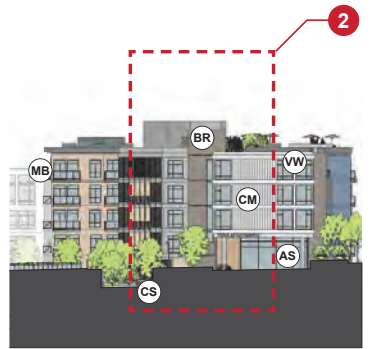


1 SOUTH ELEVATION
SCALE: 1/4"=1'-0" @ 11x17


MATERIAL KEY

| | | |
|-----------------------------|------------------------|---------------------|
| (AC) ARCHITECTURAL CONCRETE | (CB) CEMENT BOARD | (ML) METAL LOUVERS |
| (AS) ALUMINUM STOREFRONT | (CM) CORRUGATED METAL | (SC) STEEL CANOPIES |
| (AW) ALUMINUM WINDOWS | (CS) CORTEN STEEL | (SS) STANDING SEAM |
| (BM) BENT METAL | (FP) FLAT PANEL SIDING | (VV) VINYL WINDOWS |
| (BR) BRICK | (MB) METAL BALCONIES | (WS) WOOD SOFFIT |




2 ENLARGED SOUTH FACADE DETAILING
SCALE: 1/16"=1'-0" @ 11x17

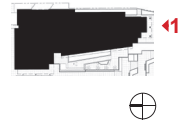

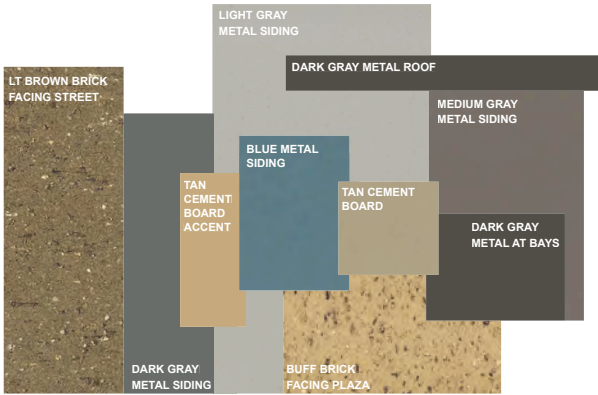

C BUILDING C - COLOR CONCEPT

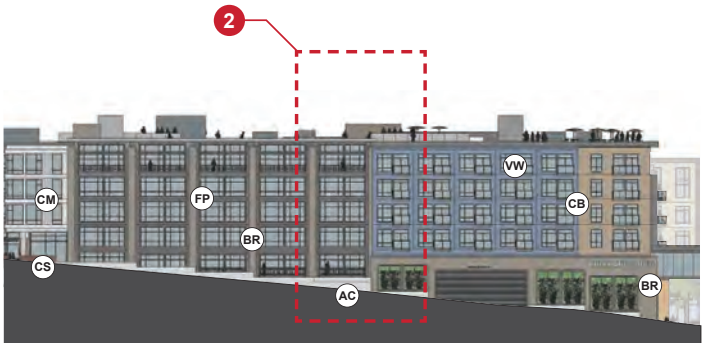


1 EAST ELEVATION

0 12' 25' 50'
SCALE: 1"=50'-0" @ 11x17


MATERIAL KEY


- | | | |
|-----------------------------|------------------------|---------------------|
| (AC) ARCHITECTURAL CONCRETE | (CB) CEMENT BOARD | (ML) METAL LOUVERS |
| (AS) ALUMINUM STOREFRONT | (CM) CORRUGATED METAL | (SC) STEEL CANOPIES |
| (AW) ALUMINUM WINDOWS | (CS) CORTEN STEEL | (SS) STANDING SEAM |
| (BM) BENT METAL | (FP) FLAT PANEL SIDING | (VW) VINYL WINDOWS |
| (BR) BRICK | (MB) METAL BALCONIES | (WS) WOOD SOFFIT |

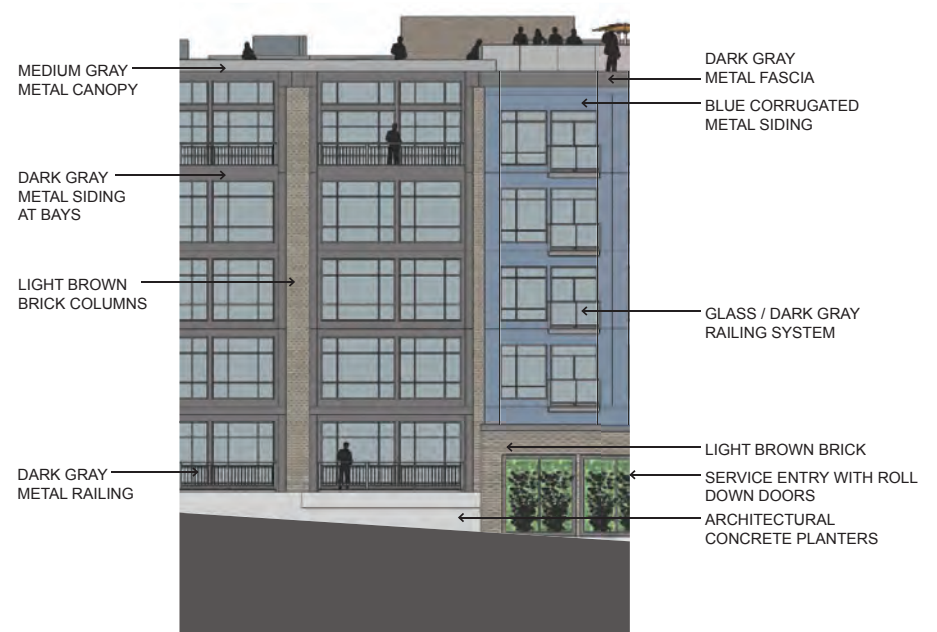


2 ENLARGED EAST FACADE DETAILING

0 4' 8' 16'
SCALE: 1/16"=1'-0" @ 11x17

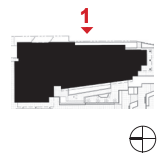

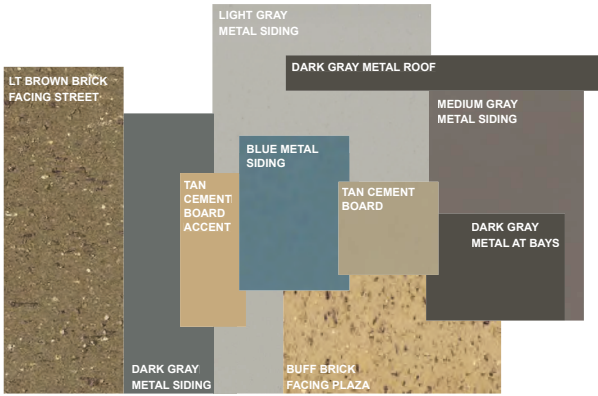

C BUILDING C - COLOR CONCEPT

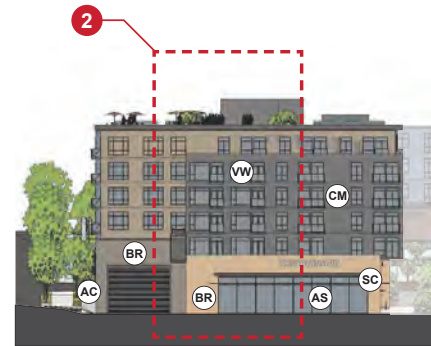


1 NORTH ELEVATION
SCALE: 1"=50'-0" @ 11x17

MATERIAL KEY

- | | | |
|-----------------------------|------------------------|---------------------|
| (AC) ARCHITECTURAL CONCRETE | (CB) CEMENT BOARD | (ML) METAL LOUVERS |
| (AS) ALUMINUM STOREFRONT | (CM) CORRUGATED METAL | (SC) STEEL CANOPIES |
| (AW) ALUMINUM WINDOWS | (CS) CORTEN STEEL | (SS) STANDING SEAM |
| (BM) BENT METAL | (FP) FLAT PANEL SIDING | (VW) VINYL WINDOWS |
| (BR) BRICK | (MB) METAL BALCONIES | (WS) WOOD SOFFIT |



2 ENLARGED NORTH FACADE DETAILING
SCALE: 1/16"=1'-0" @ 11x17

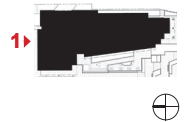


Building D





D BUILDING D - COLOR CONCEPT

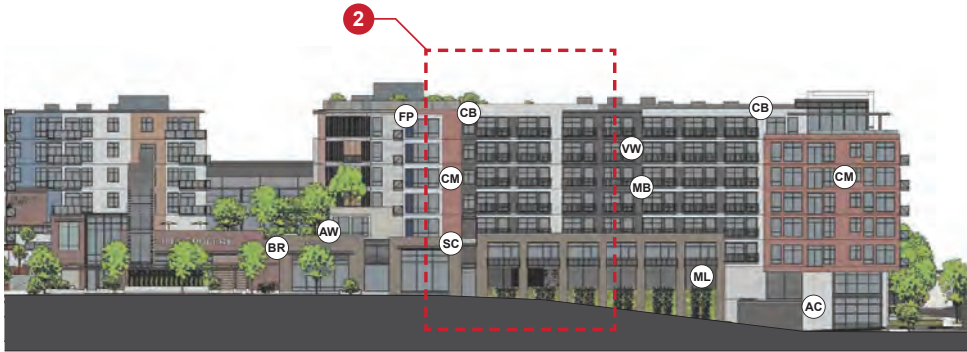

1 NORTH ELEVATION

0 12' 25' 50'
SCALE: 1"=50'-0" @ 11x17

MATERIAL KEY

| | | |
|-----------------------------|------------------------|---------------------|
| (AC) ARCHITECTURAL CONCRETE | (CB) CEMENT BOARD | (ML) METAL LOUVERS |
| (AS) ALUMINUM STOREFRONT | (CM) CORRUGATED METAL | (SC) STEEL CANOPIES |
| (AW) ALUMINUM WINDOWS | (CS) CORTEN STEEL | (SS) STANDING SEAM |
| (BM) BENT METAL | (FP) FLAT PANEL SIDING | (VW) VINYL WINDOWS |
| (BR) BRICK | (MB) METAL BALCONIES | (WS) WOOD SOFFIT |




2 ENLARGED NORTH FACADE DETAILING

0 4' 8' 16'
SCALE: 1/16"=1'-0" @ 11x17





D BUILDING D - COLOR CONCEPT

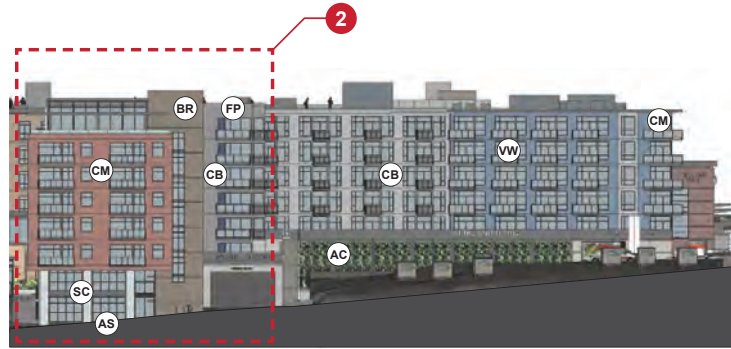

1 WEST ELEVATION

0 12' 25' 50'
SCALE: 1"=50'-0" @ 11x17

MATERIAL KEY

- | | | |
|-----------------------------|------------------------|---------------------|
| (AC) ARCHITECTURAL CONCRETE | (CB) CEMENT BOARD | (ML) METAL LOUVERS |
| (AS) ALUMINUM STOREFRONT | (CM) CORRUGATED METAL | (SC) STEEL CANOPIES |
| (AW) ALUMINUM WINDOWS | (CS) CORTEN STEEL | (SS) STANDING SEAM |
| (BM) BENT METAL | (FP) FLAT PANEL SIDING | (VW) VINYL WINDOWS |
| (BR) BRICK | (MB) METAL BALCONIES | (WS) WOOD SOFFIT |



2 ENLARGED WEST FACADE DETAILING

0 4' 8' 16'
SCALE: 1/16"=1'-0" @ 11x17





D BUILDING D - COLOR CONCEPT



1 WEST ELEVATION

0 12' 25' 50'
SCALE: 1"=50'-0" @ 11x17


MATERIAL KEY


- | | | |
|-----------------------------|------------------------|---------------------|
| (AC) ARCHITECTURAL CONCRETE | (CB) CEMENT BOARD | (ML) METAL LOUVERS |
| (AS) ALUMINUM STOREFRONT | (CM) CORRUGATED METAL | (SC) STEEL CANOPIES |
| (AW) ALUMINUM WINDOWS | (CS) CORTEN STEEL | (SS) STANDING SEAM |
| (BM) BENT METAL | (FP) FLAT PANEL SIDING | (VW) VINYL WINDOWS |
| (BR) BRICK | (MB) METAL BALCONIES | (WS) WOOD SOFFIT |



2 ENLARGED WEST FACADE DETAILING

0 4' 8' 16'
SCALE: 1/16"=1'-0" @ 11x17

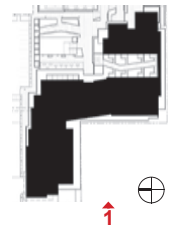

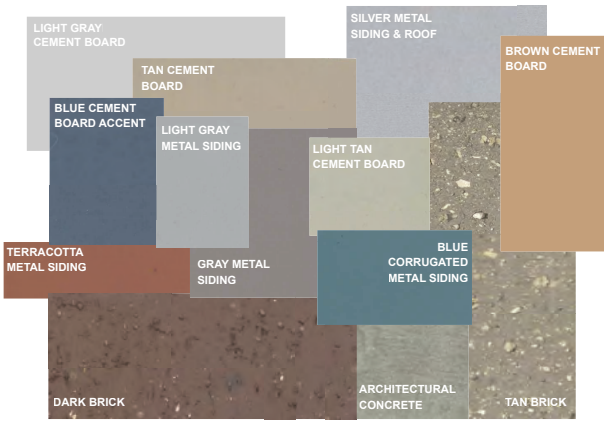

D BUILDING D - COLOR CONCEPT




1 SOUTH ELEVATION

0 12' 25' 50'
SCALE: 1"=50'-0" @ 11x17

MATERIAL KEY

- | | | |
|-----------------------------|------------------------|---------------------|
| (AC) ARCHITECTURAL CONCRETE | (CB) CEMENT BOARD | (ML) METAL LOUVERS |
| (AS) ALUMINUM STOREFRONT | (CM) CORRUGATED METAL | (SC) STEEL CANOPIES |
| (AW) ALUMINUM WINDOWS | (CS) CORTEN STEEL | (SS) STANDING SEAM |
| (BM) BENT METAL | (FP) FLAT PANEL SIDING | (VW) VINYL WINDOWS |
| (BR) BRICK | (MB) METAL BALCONIES | (WS) WOOD SOFFIT |

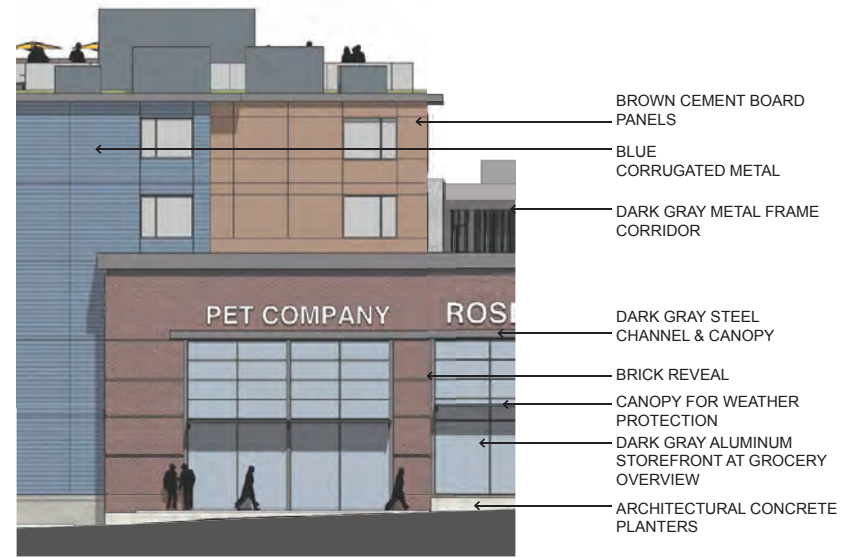

2 ENLARGED SOUTH FACADE DETAILING

0 4' 8' 16'
SCALE: 1/16"=1'-0" @ 11x17





D BUILDING D - COLOR CONCEPT



1 EAST ELEVATION
SCALE: 1"=50'-0" @ 11x17


MATERIAL KEY

- | | | |
|-----------------------------|------------------------|---------------------|
| (AC) ARCHITECTURAL CONCRETE | (CB) CEMENT BOARD | (ML) METAL LOUVERS |
| (AS) ALUMINUM STOREFRONT | (CM) CORRUGATED METAL | (SC) STEEL CANOPIES |
| (AW) ALUMINUM WINDOWS | (CS) CORTEN STEEL | (SS) STANDING SEAM |
| (BM) BENT METAL | (FP) FLAT PANEL SIDING | (VW) VINYL WINDOWS |
| (BR) BRICK | (MB) METAL BALCONIES | (WS) WOOD SOFFIT |




2 ENLARGED EAST FACADE DETAILING
SCALE: 1/16"=1'-0" @ 11x17



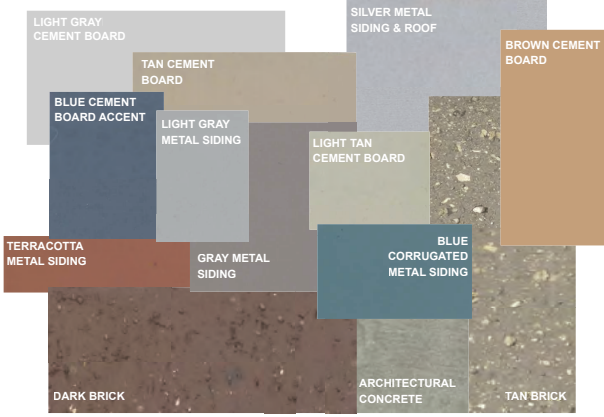

D BUILDING D - COLOR CONCEPT

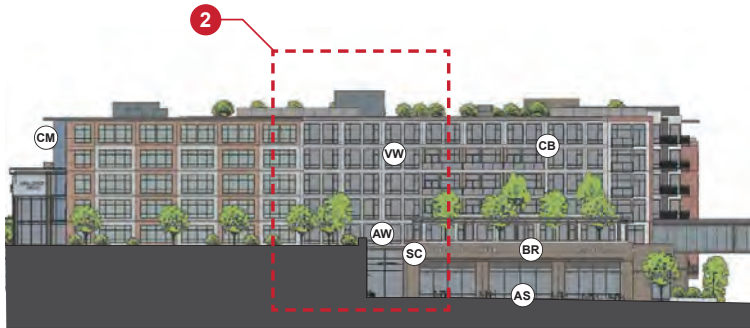

1 EAST ELEVATION

0 12' 25' 50'
SCALE: 1"=50'-0" @ 11x17

MATERIAL KEY

- | | | |
|-----------------------------|------------------------|---------------------|
| (AC) ARCHITECTURAL CONCRETE | (CB) CEMENT BOARD | (ML) METAL LOUVERS |
| (AS) ALUMINUM STOREFRONT | (CM) CORRUGATED METAL | (SC) STEEL CANOPIES |
| (AW) ALUMINUM WINDOWS | (CS) CORTEN STEEL | (SS) STANDING SEAM |
| (BM) BENT METAL | (FP) FLAT PANEL SIDING | (VW) VINYL WINDOWS |
| (BR) BRICK | (MB) METAL BALCONIES | (WS) WOOD SOFFIT |



2 ENLARGED EAST FACADE DETAILING

0 4' 8' 16'
SCALE: 1/16"=1'-0" @ 11x17







GLASS RAILING BALCONY



METAL RAILING BALCONY

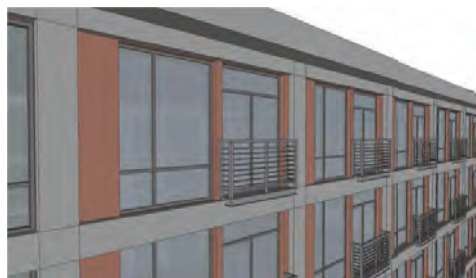

JULIETTE BALCONY

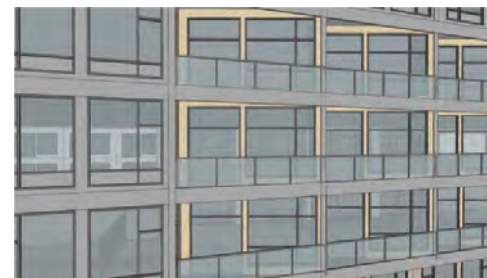


BALCONY AT ANGLED WALL



CANOPY AT CENTRAL PLAZA



CANOPY AT STREET FRONTAGE

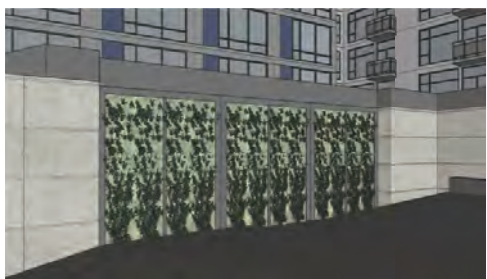

GREEN SCREEN BEHIND U-HAUL SITE



GREEN SCREEN ALONG 122ND



PROJECT PYLON AT CENTRAL PLAZA





120TH - NORWAY MAPLE



NORTH DRIVE - PARROTIA PERSICA



EVERGREEN - HINOKI CYPRESS



MT. VERNON LAUREL



DWARF MAIDEN GRASS



BIG BLUE MUSCARI



VARIEGATED DOGWOOD



122ND - SWEETGUM



PAPERBARK MAPLE



EVERGREEN - MOONGLOW JUNIPER



OAK LEAF HYDRANGEA



PLUM YEW



AUTUMN FERN



JAPANESE PIERIS



FEATHER REED GRASS




DAVID VIBURNUM




WINTER GOLD PINE



PEACH BLOSSOM ASTILBE

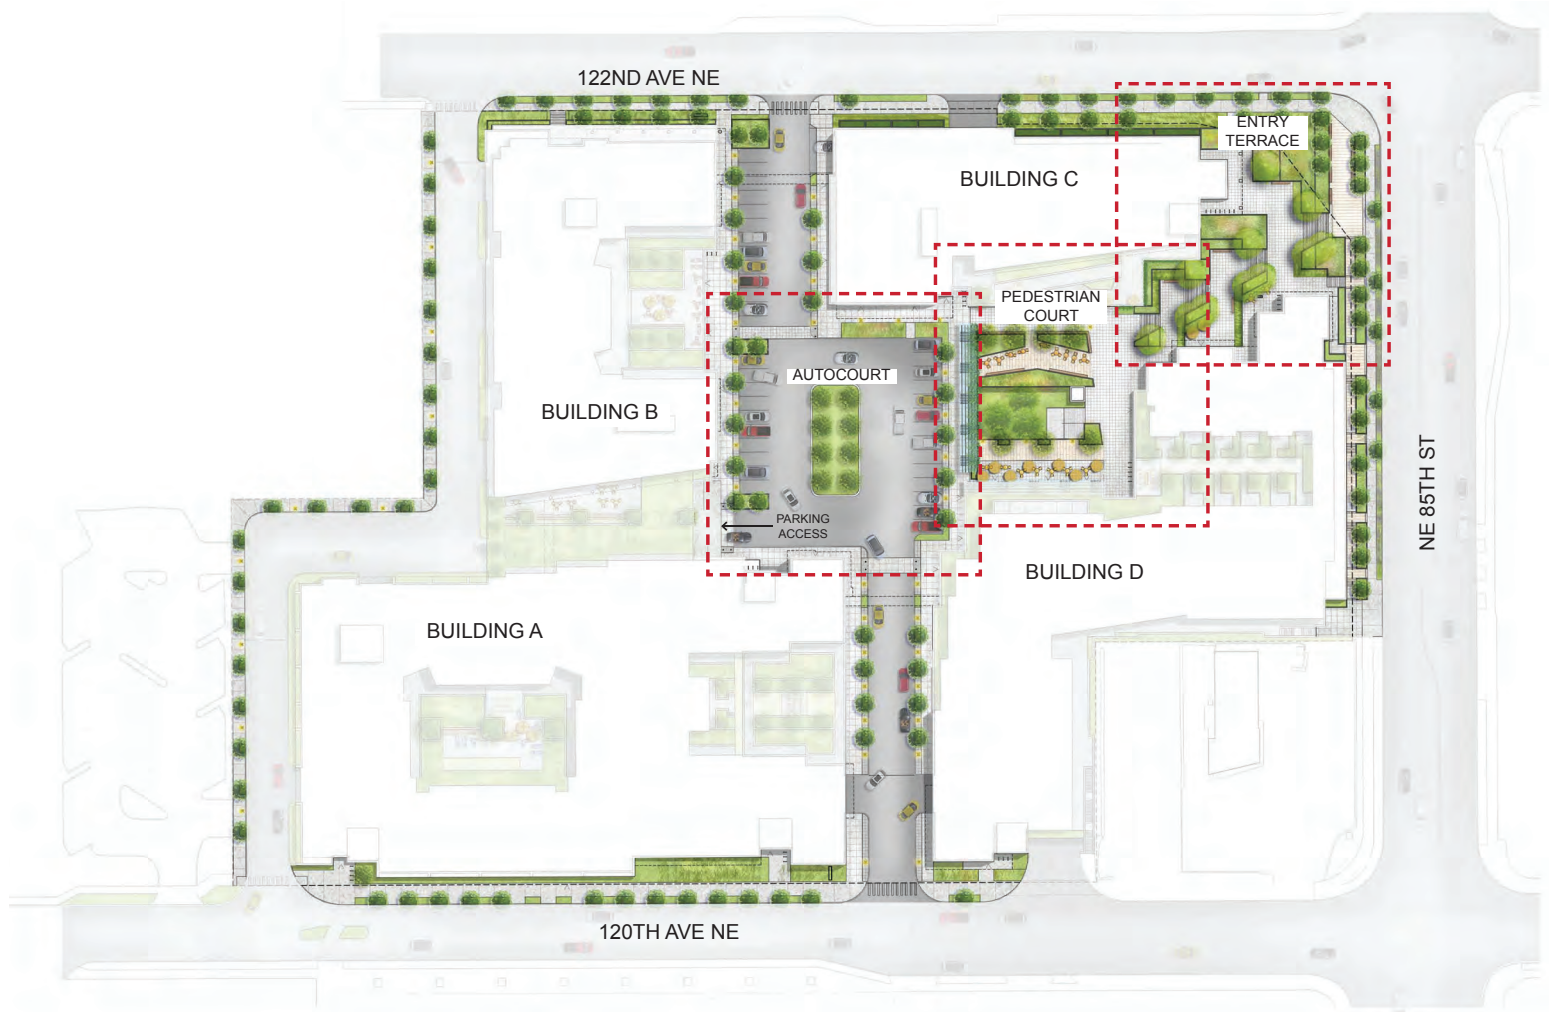

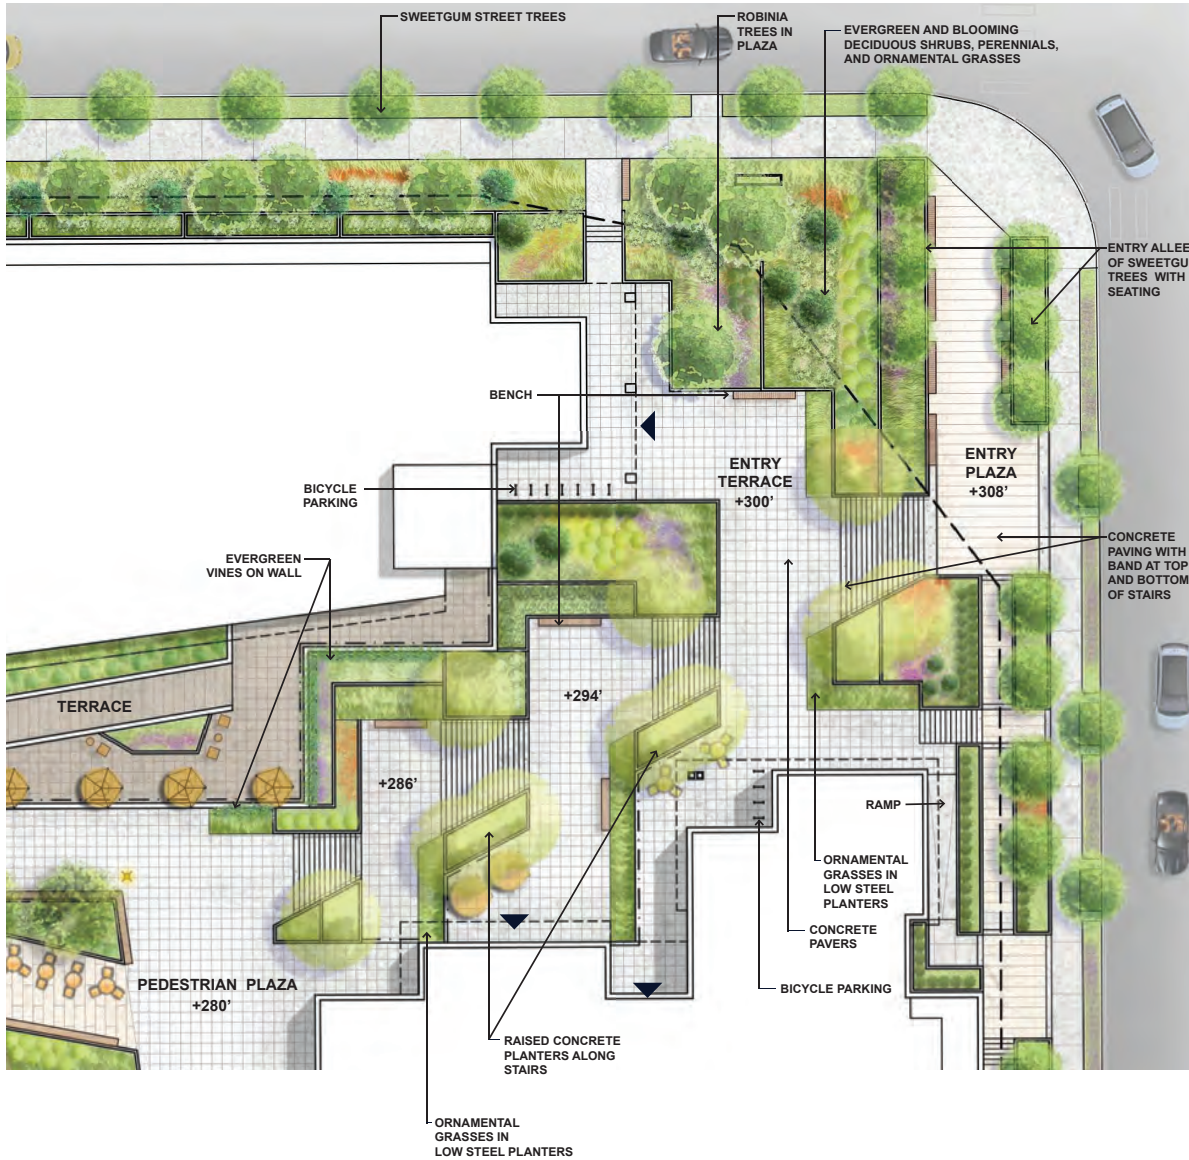

CANOPY TREES AT STAIRS



LOW PLANTER WALLS



PEDESTRIAN SCALE LIGHTING



SEATING AT PLAZA ENTRY





PLAZA TREE - ROBINIA FRISIA



ALLEE - SWEETGUM



EVERGREEN - JUNIPER TORULOSA



EVERGREEN - SKYROCKET JUNIPER



LONICERA PILEATA



PEROVSKIA - RUSSIAN SAGE



BLUE OAT GRASS



BIG BLUE LIRIOPE



SEDUM AUTUMN JOY



TANGERINE GEUM



LITTLE LIME HYDRANGEA



FEATHER REED GRASS



ROSA RUGOSA ALBA




SPREADING YEW



BLONDY WINTERCREEPER



VERBENA

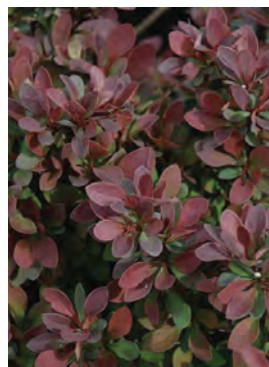


ROYAL BURGUNDY BARBERRY



MAIDEN GRASS




MT. VERNON LAUREL

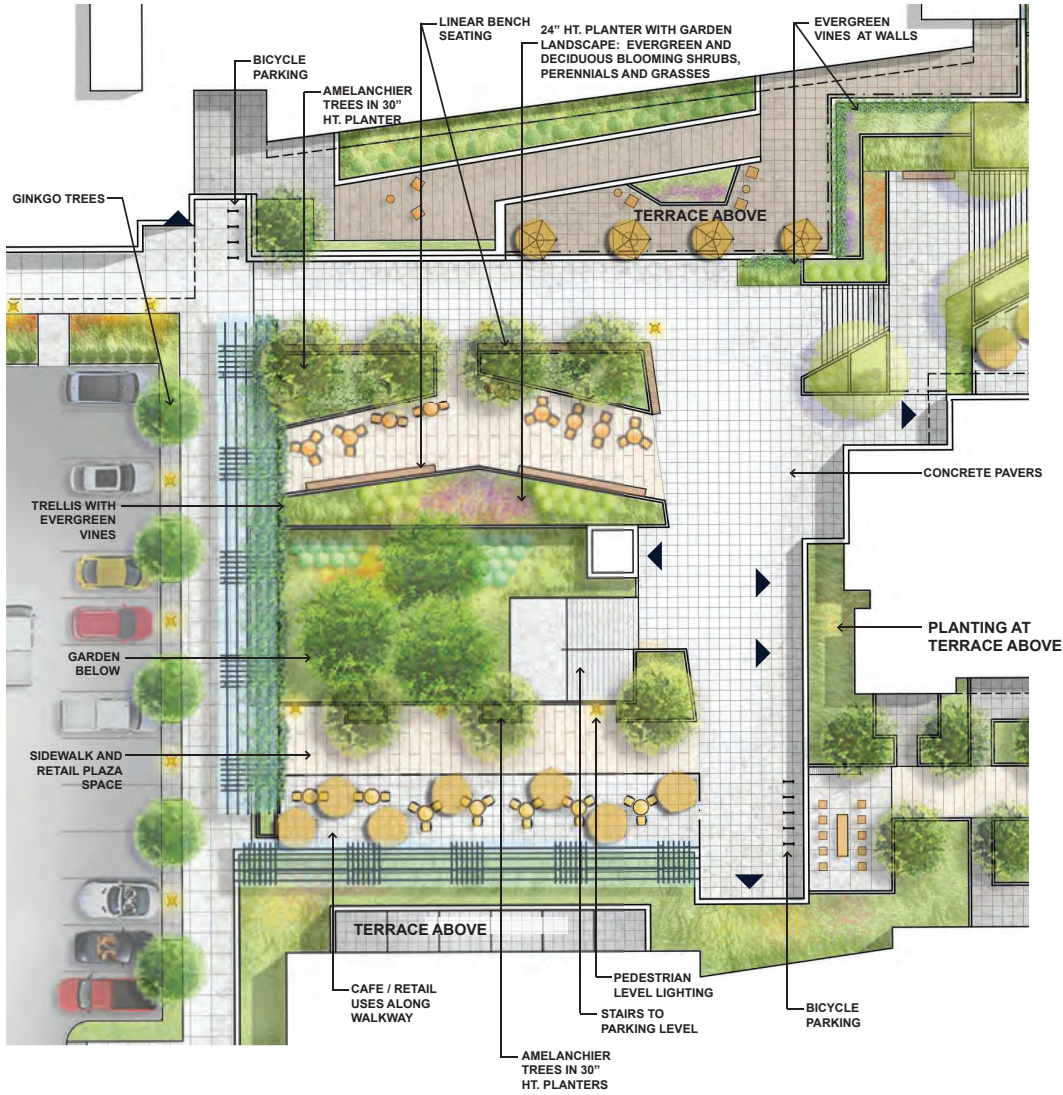

TRELLIS



EVERGREEN VINES

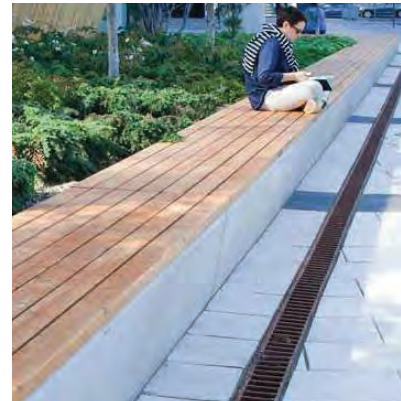

LINEAR SEATING



SIDEWALK RETAIL





PLAZA - STYRAX JAPONICA



DWARF MAIDEN GRASS



TANGERINE GEUM



WINTERS GOLD PNE



HEUCHERA FROST



RAINBOW EUPHORBIA



PEACH BLOSSOM ASTILBE



LAMBS EAR



LITTLE LIME HYDRANGEA



TRAILING ROSEMARY



DWARF FOUNTAIN GRASS




BLONDLY WINTERCREEPER



SORBARIA



AUTO COURT- GINKGO

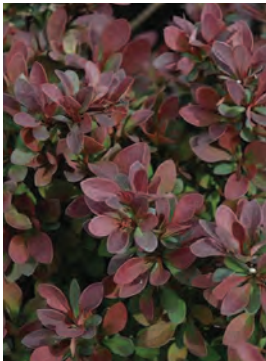

ROYAL BURGUNDY BARBERRY



VERBENA



WHITE SWAN ECHINACEA



HOLBOELLIA VINE



EVERGREEN CLEMATIS VINE