




PEDESTRIAN & VEHICULAR CIRCULATION PLAN - ONSITE

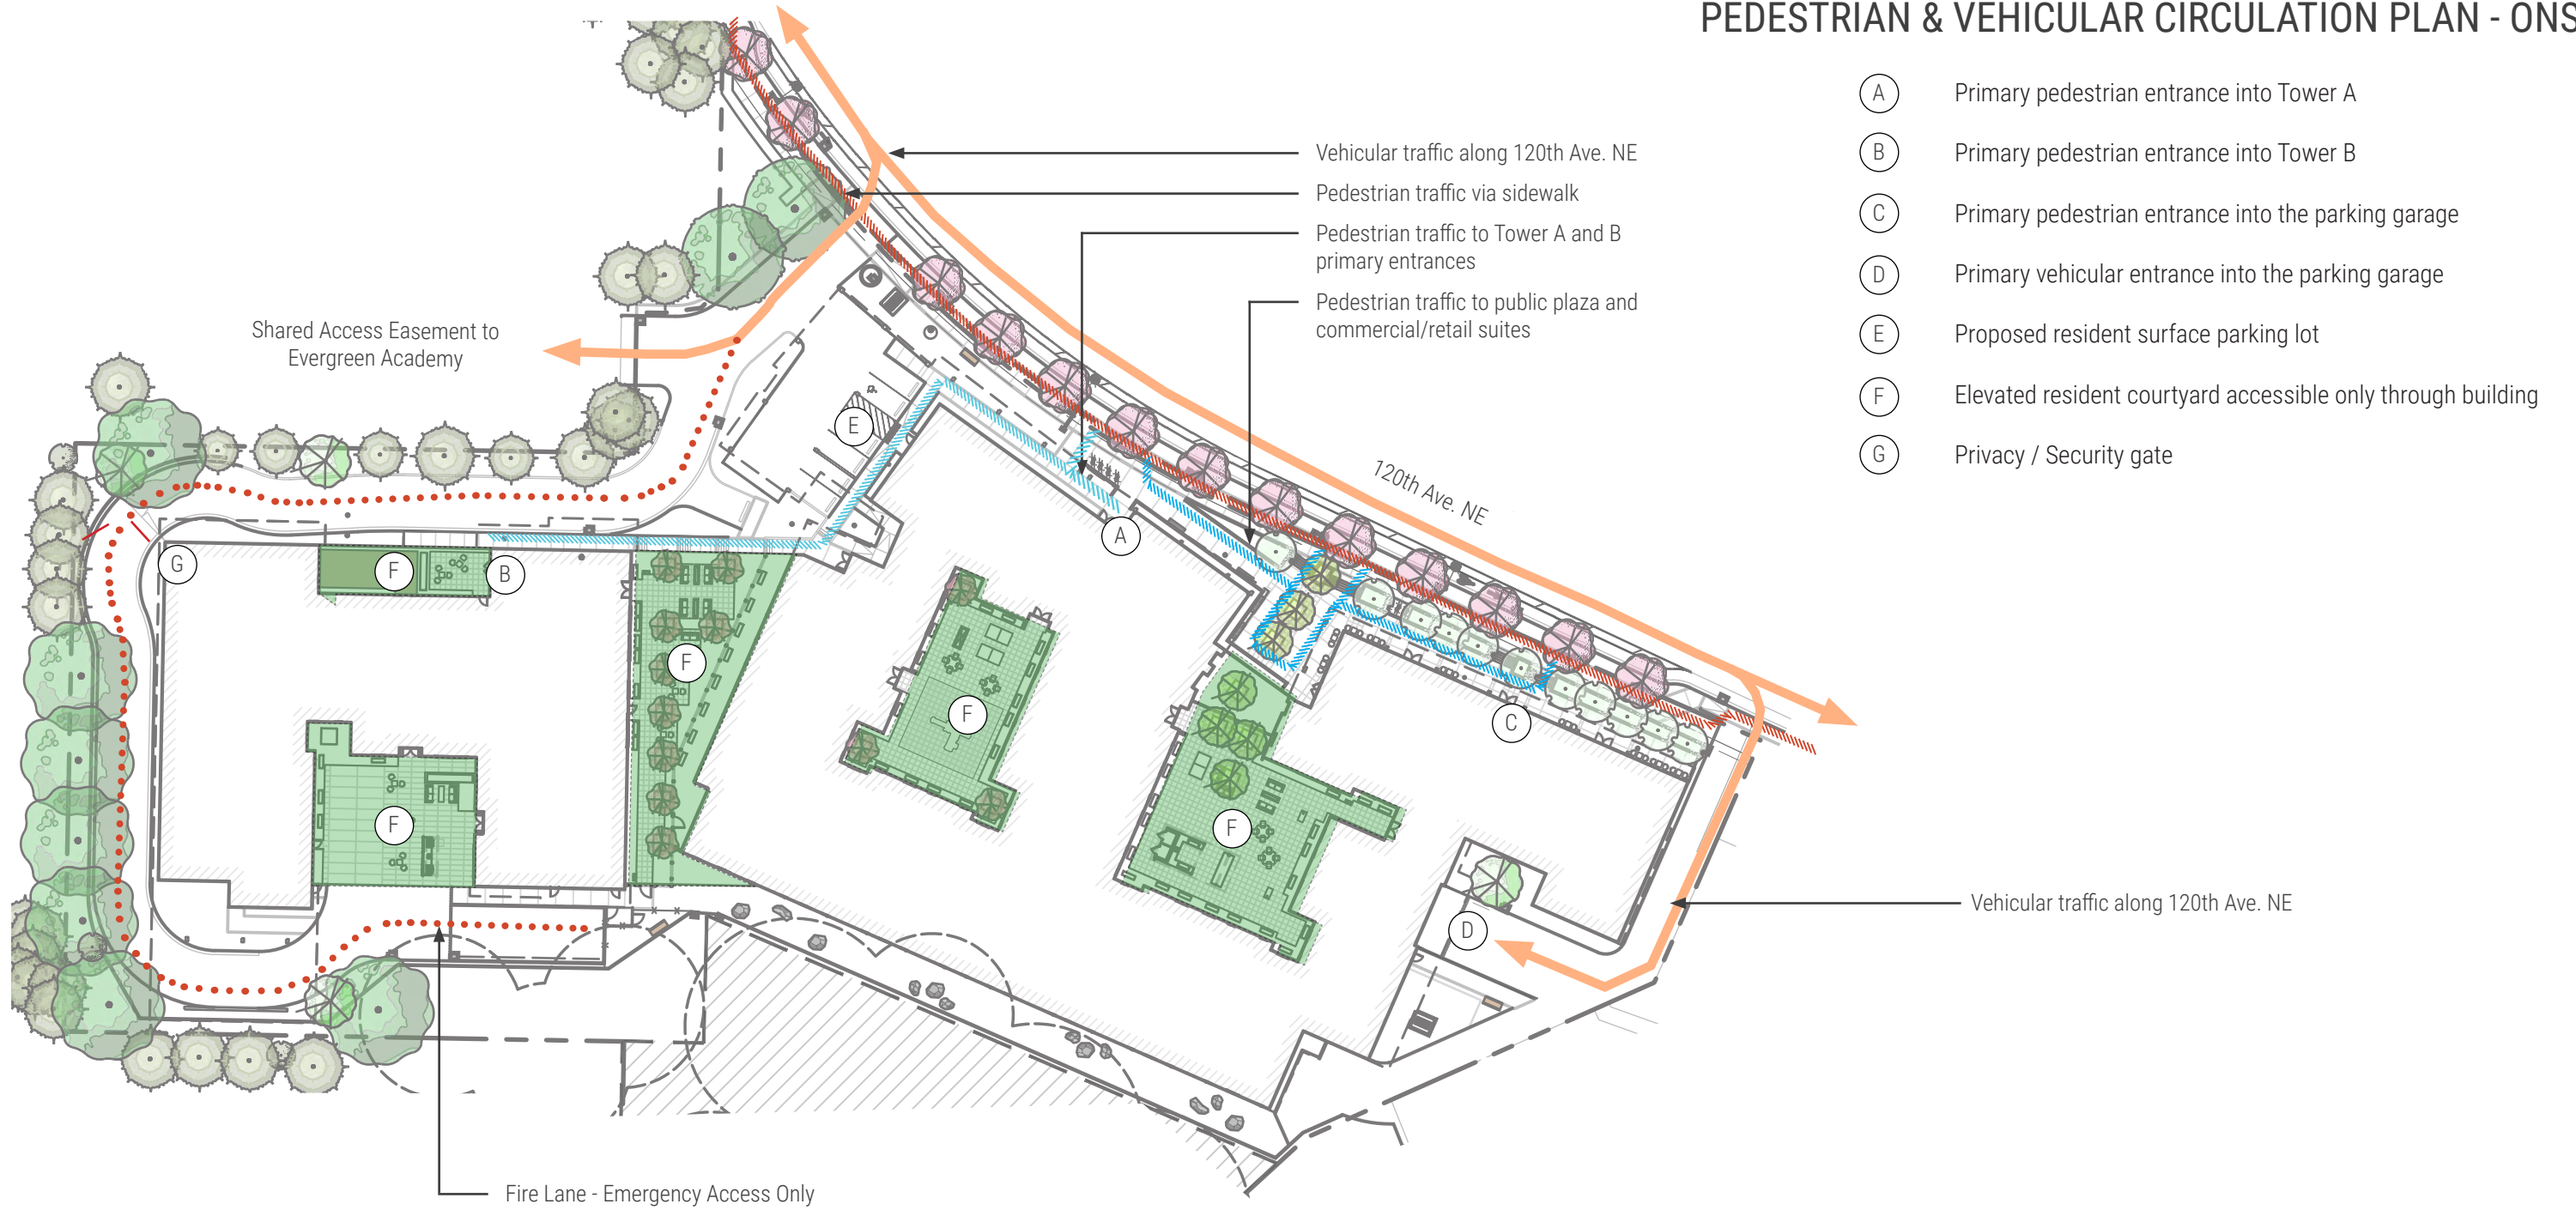



- (A) Primary pedestrian entrance into Tower A
- (B) Primary pedestrian entrance into Tower B
- (C) Primary pedestrian entrance into the parking garage
- (D) Primary vehicular entrance into the parking garage
- (E) Proposed resident surface parking lot
- (F) Elevated resident courtyard accessible only through building
- (G) Privacy / Security gate





LEVEL P4 FLOOR PLAN

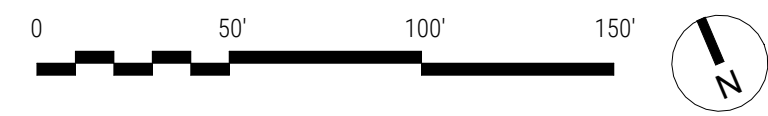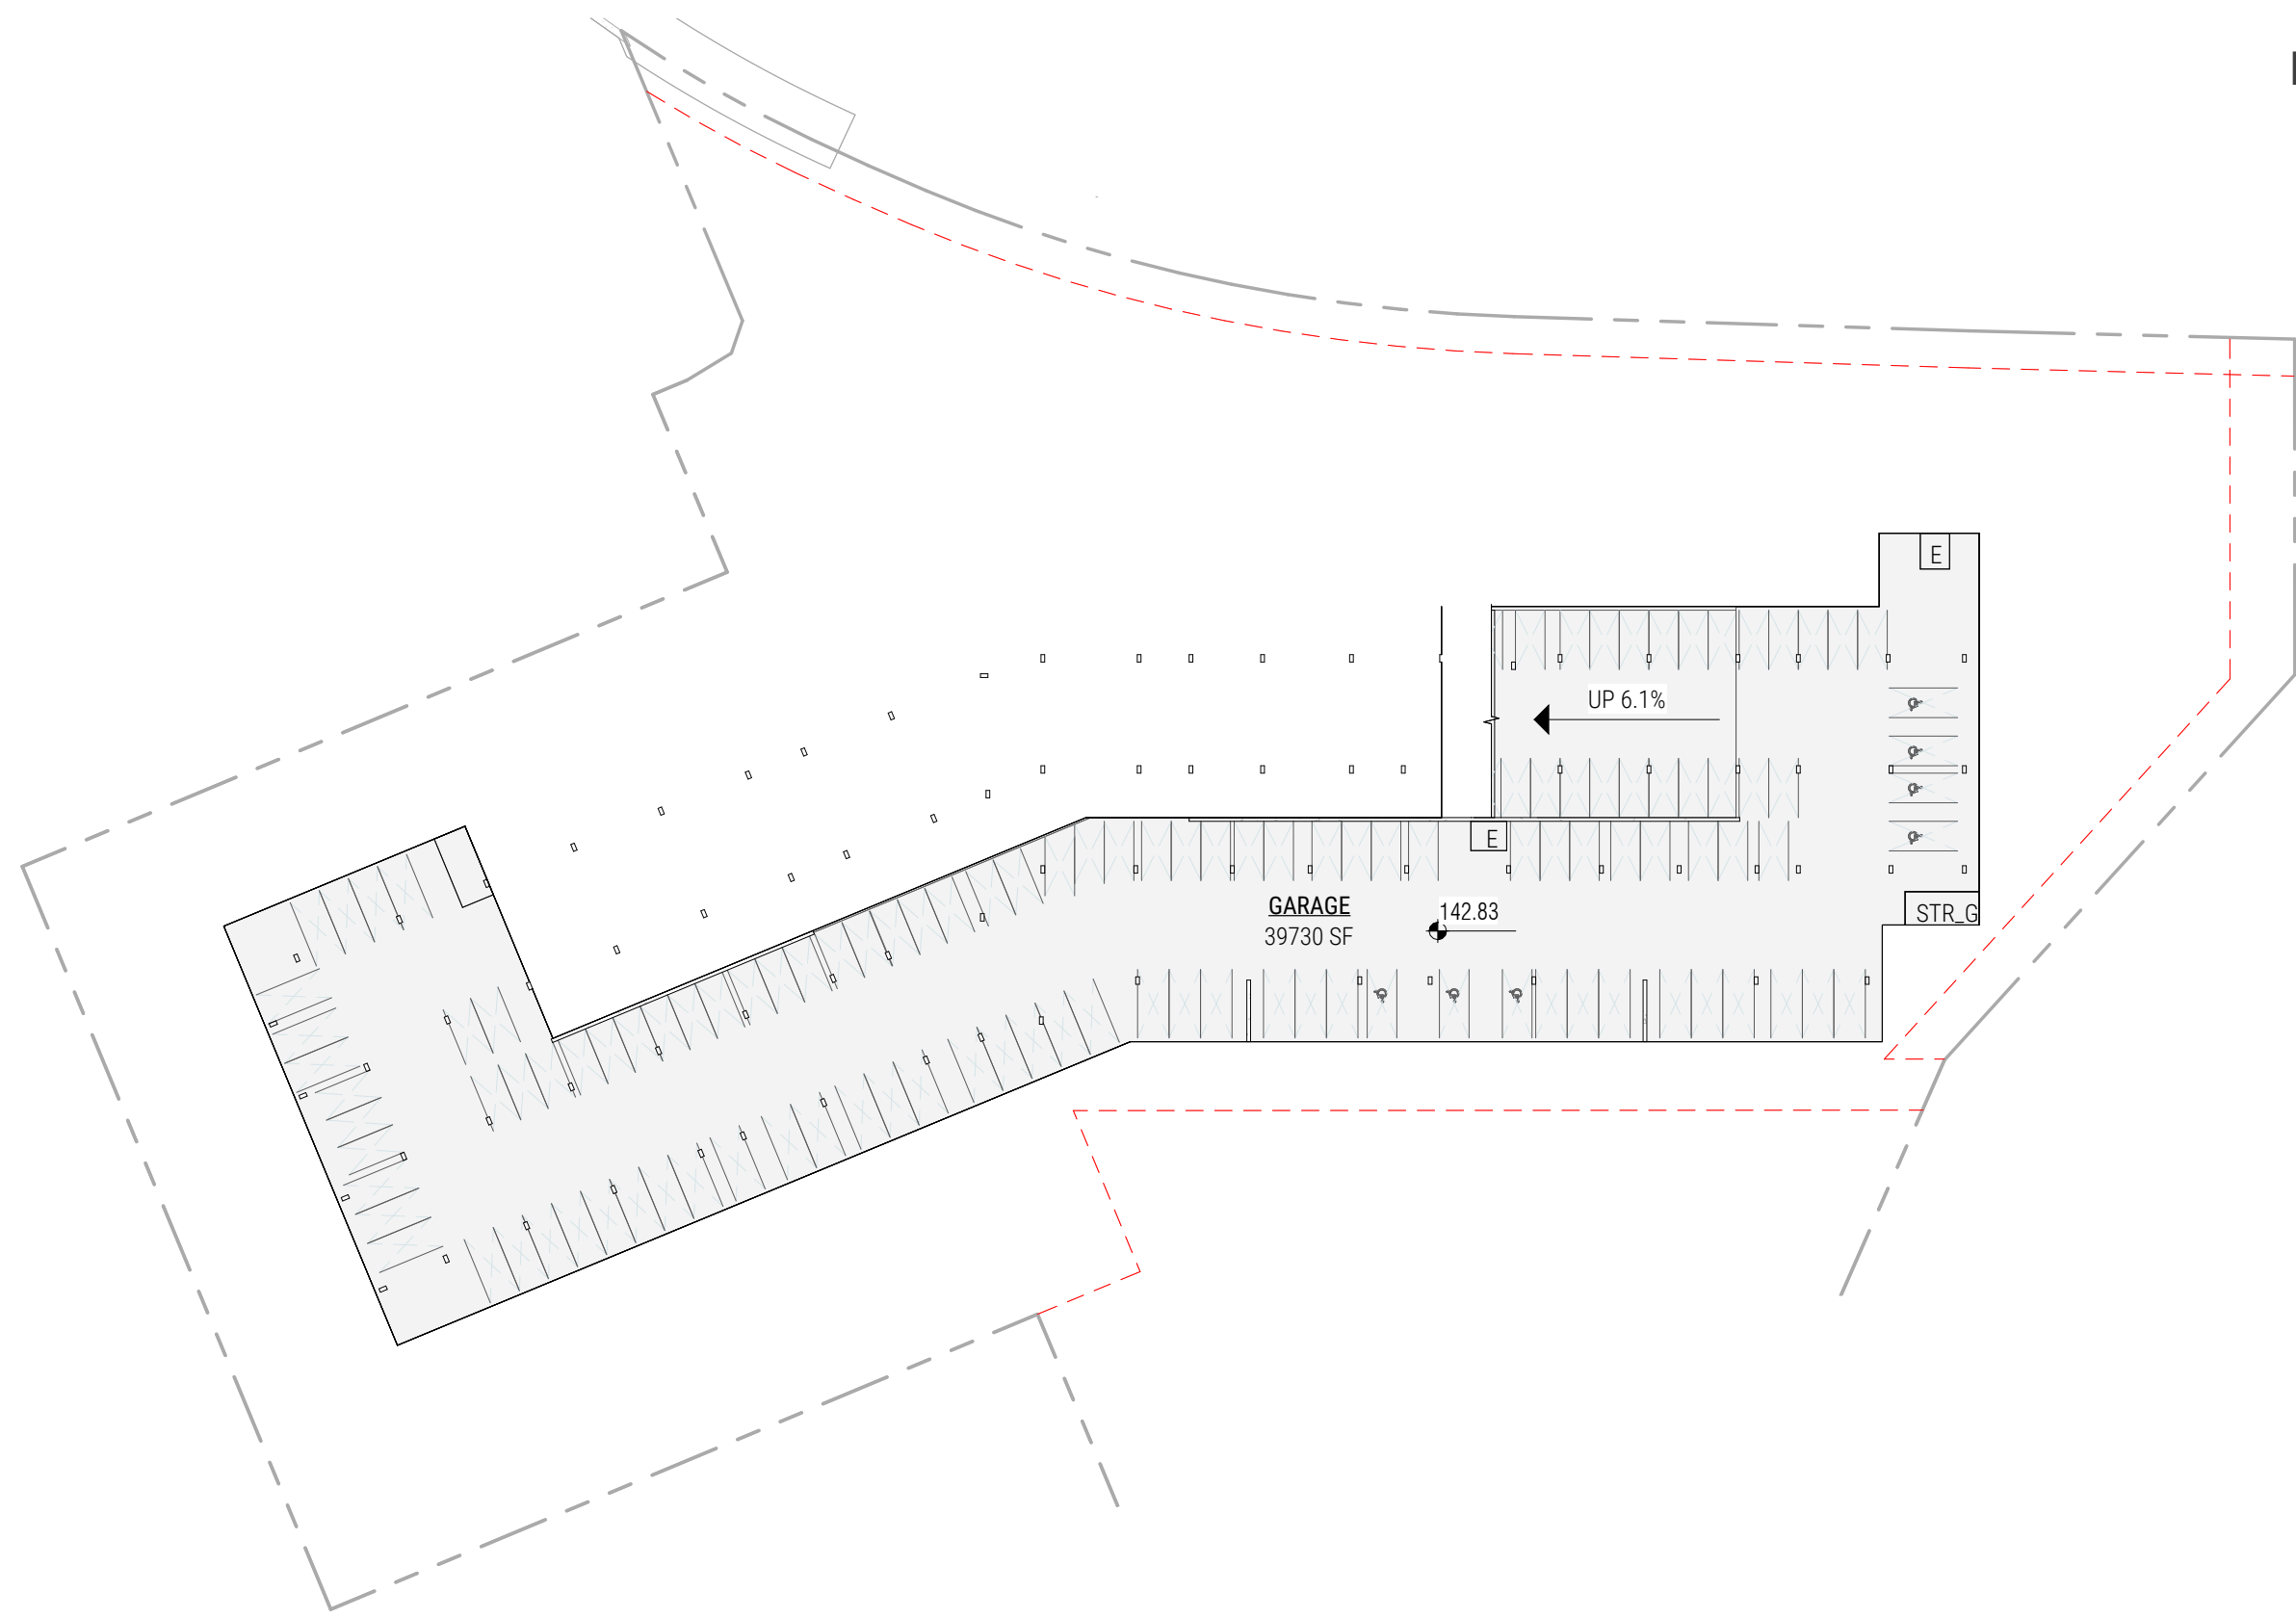

LEVEL P3 FLOOR PLAN

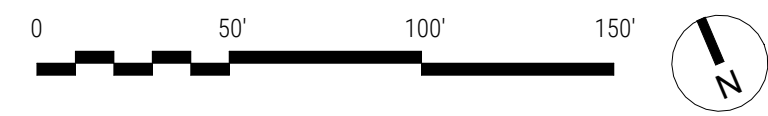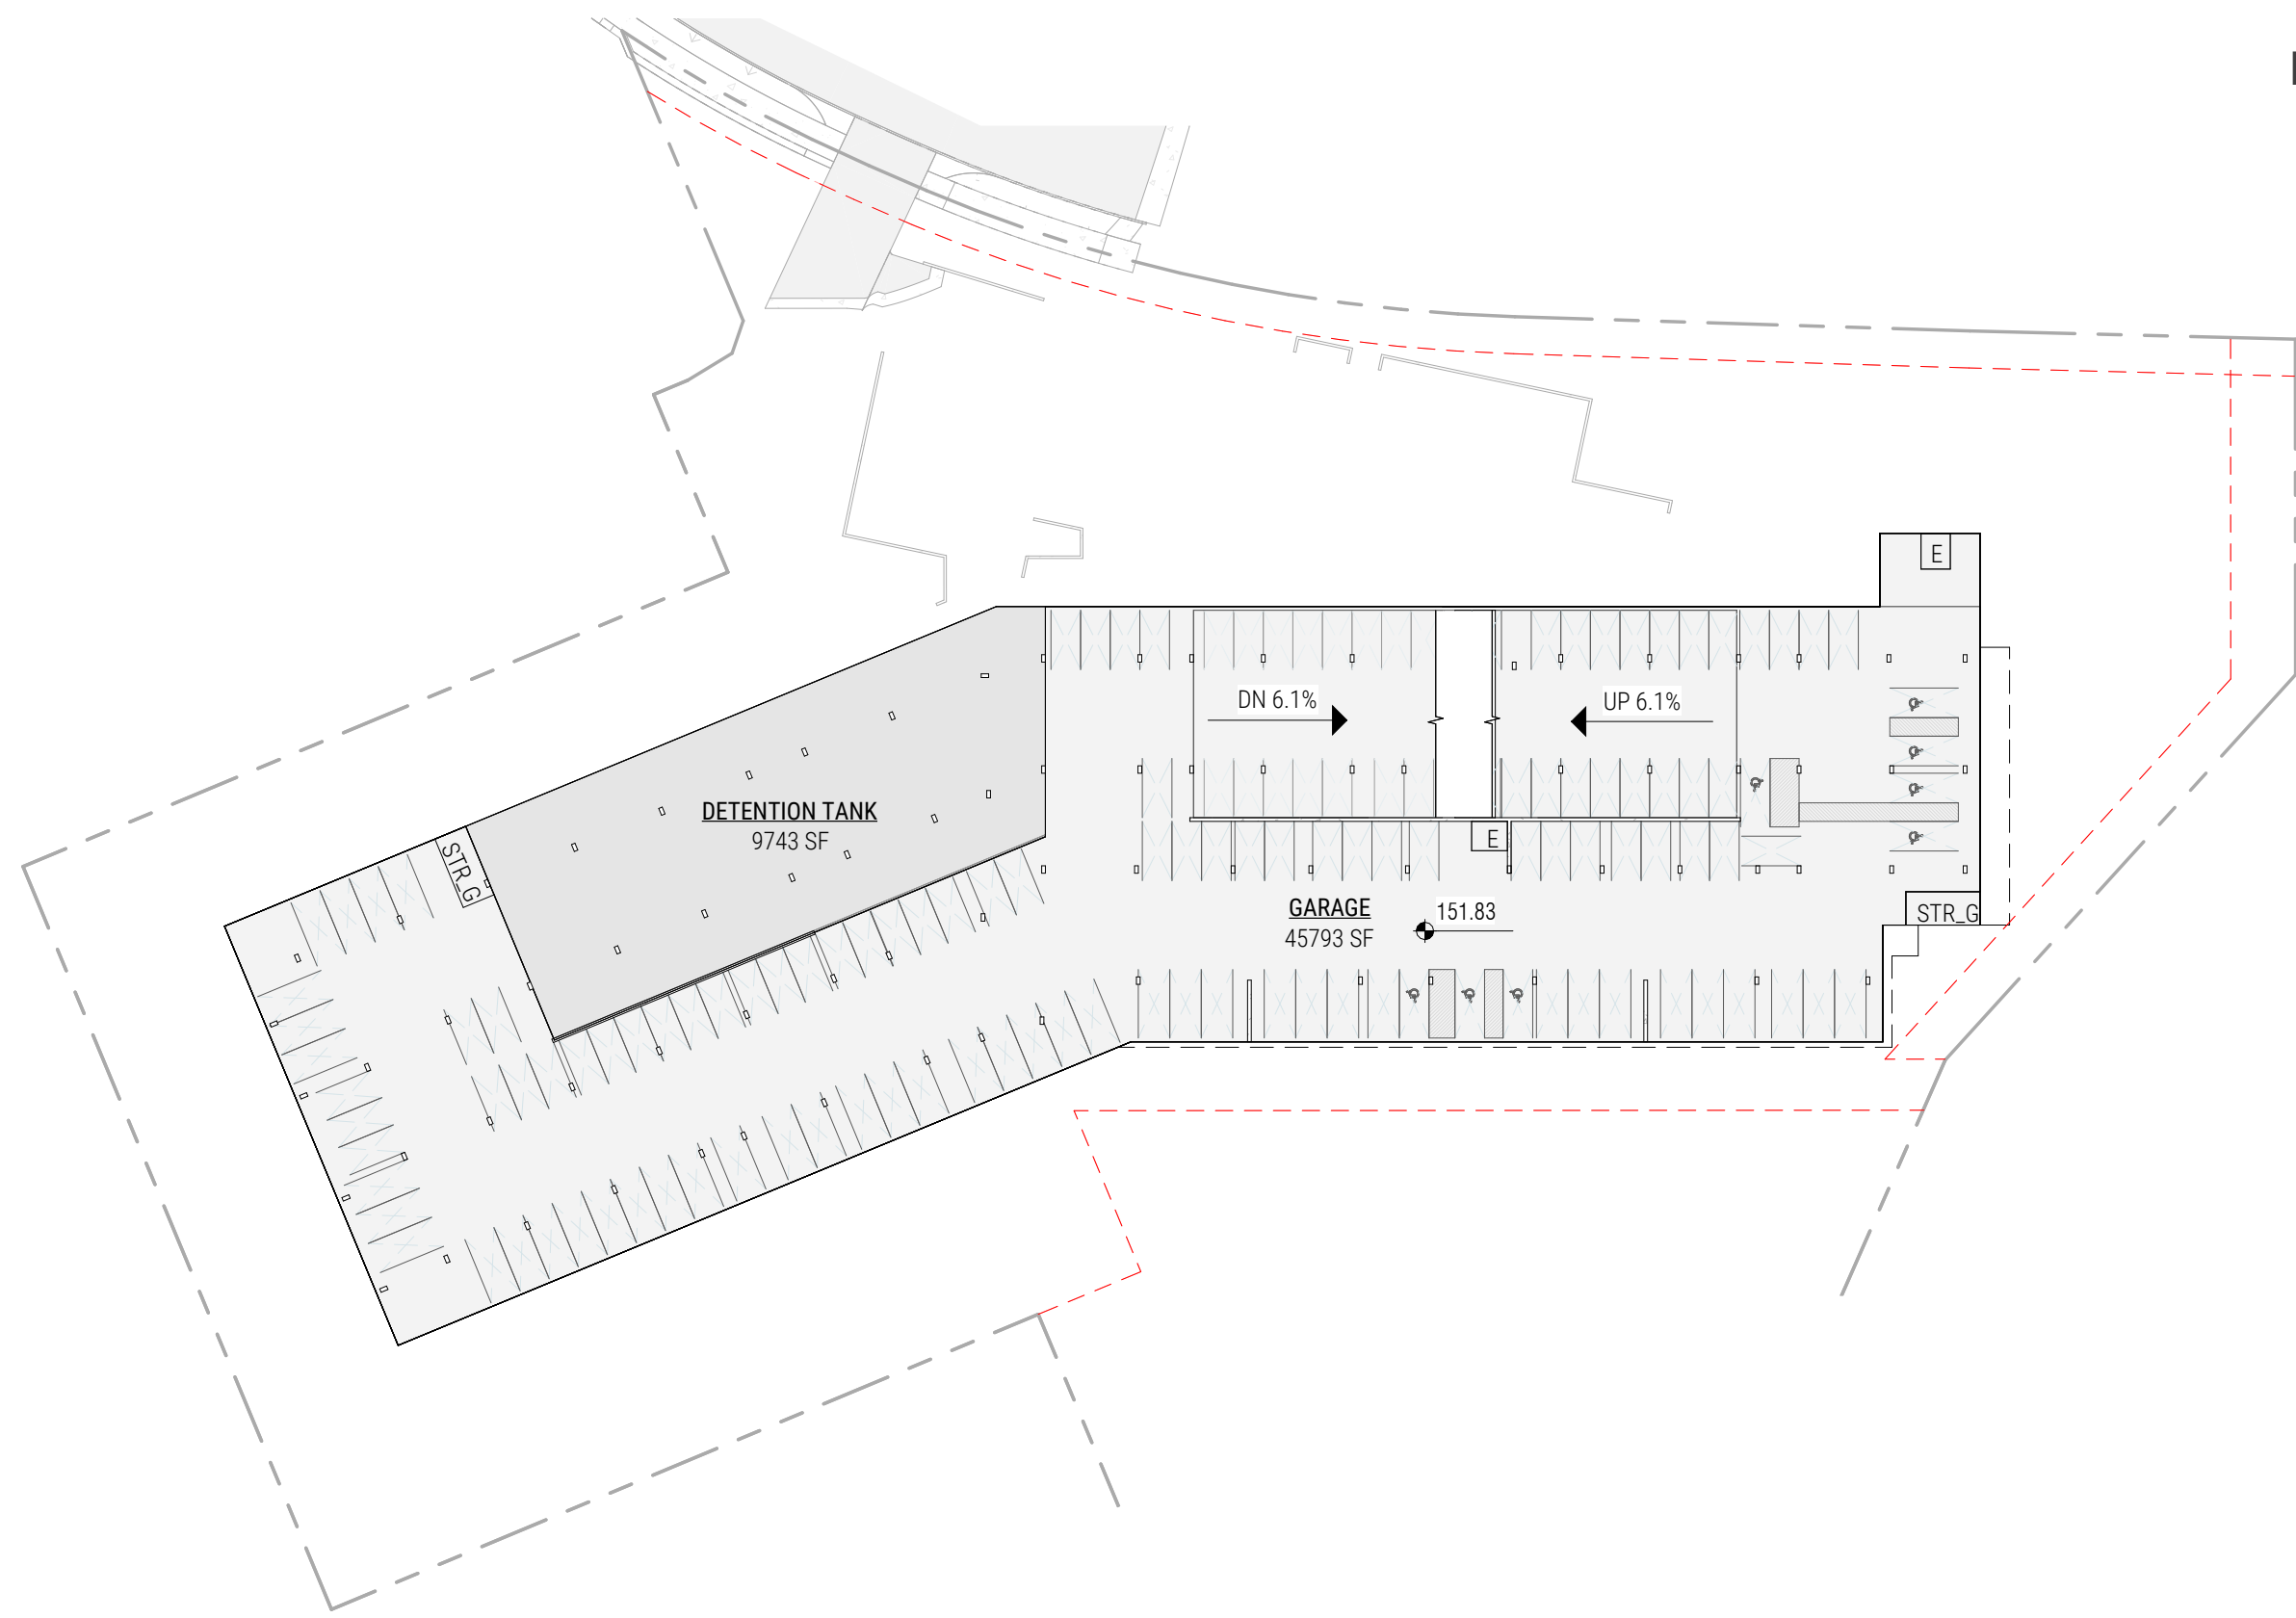

LEVEL P2 FLOOR PLAN

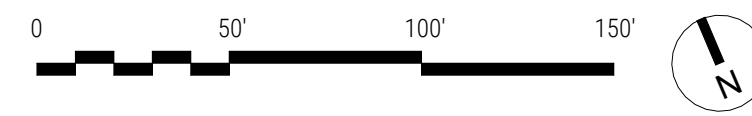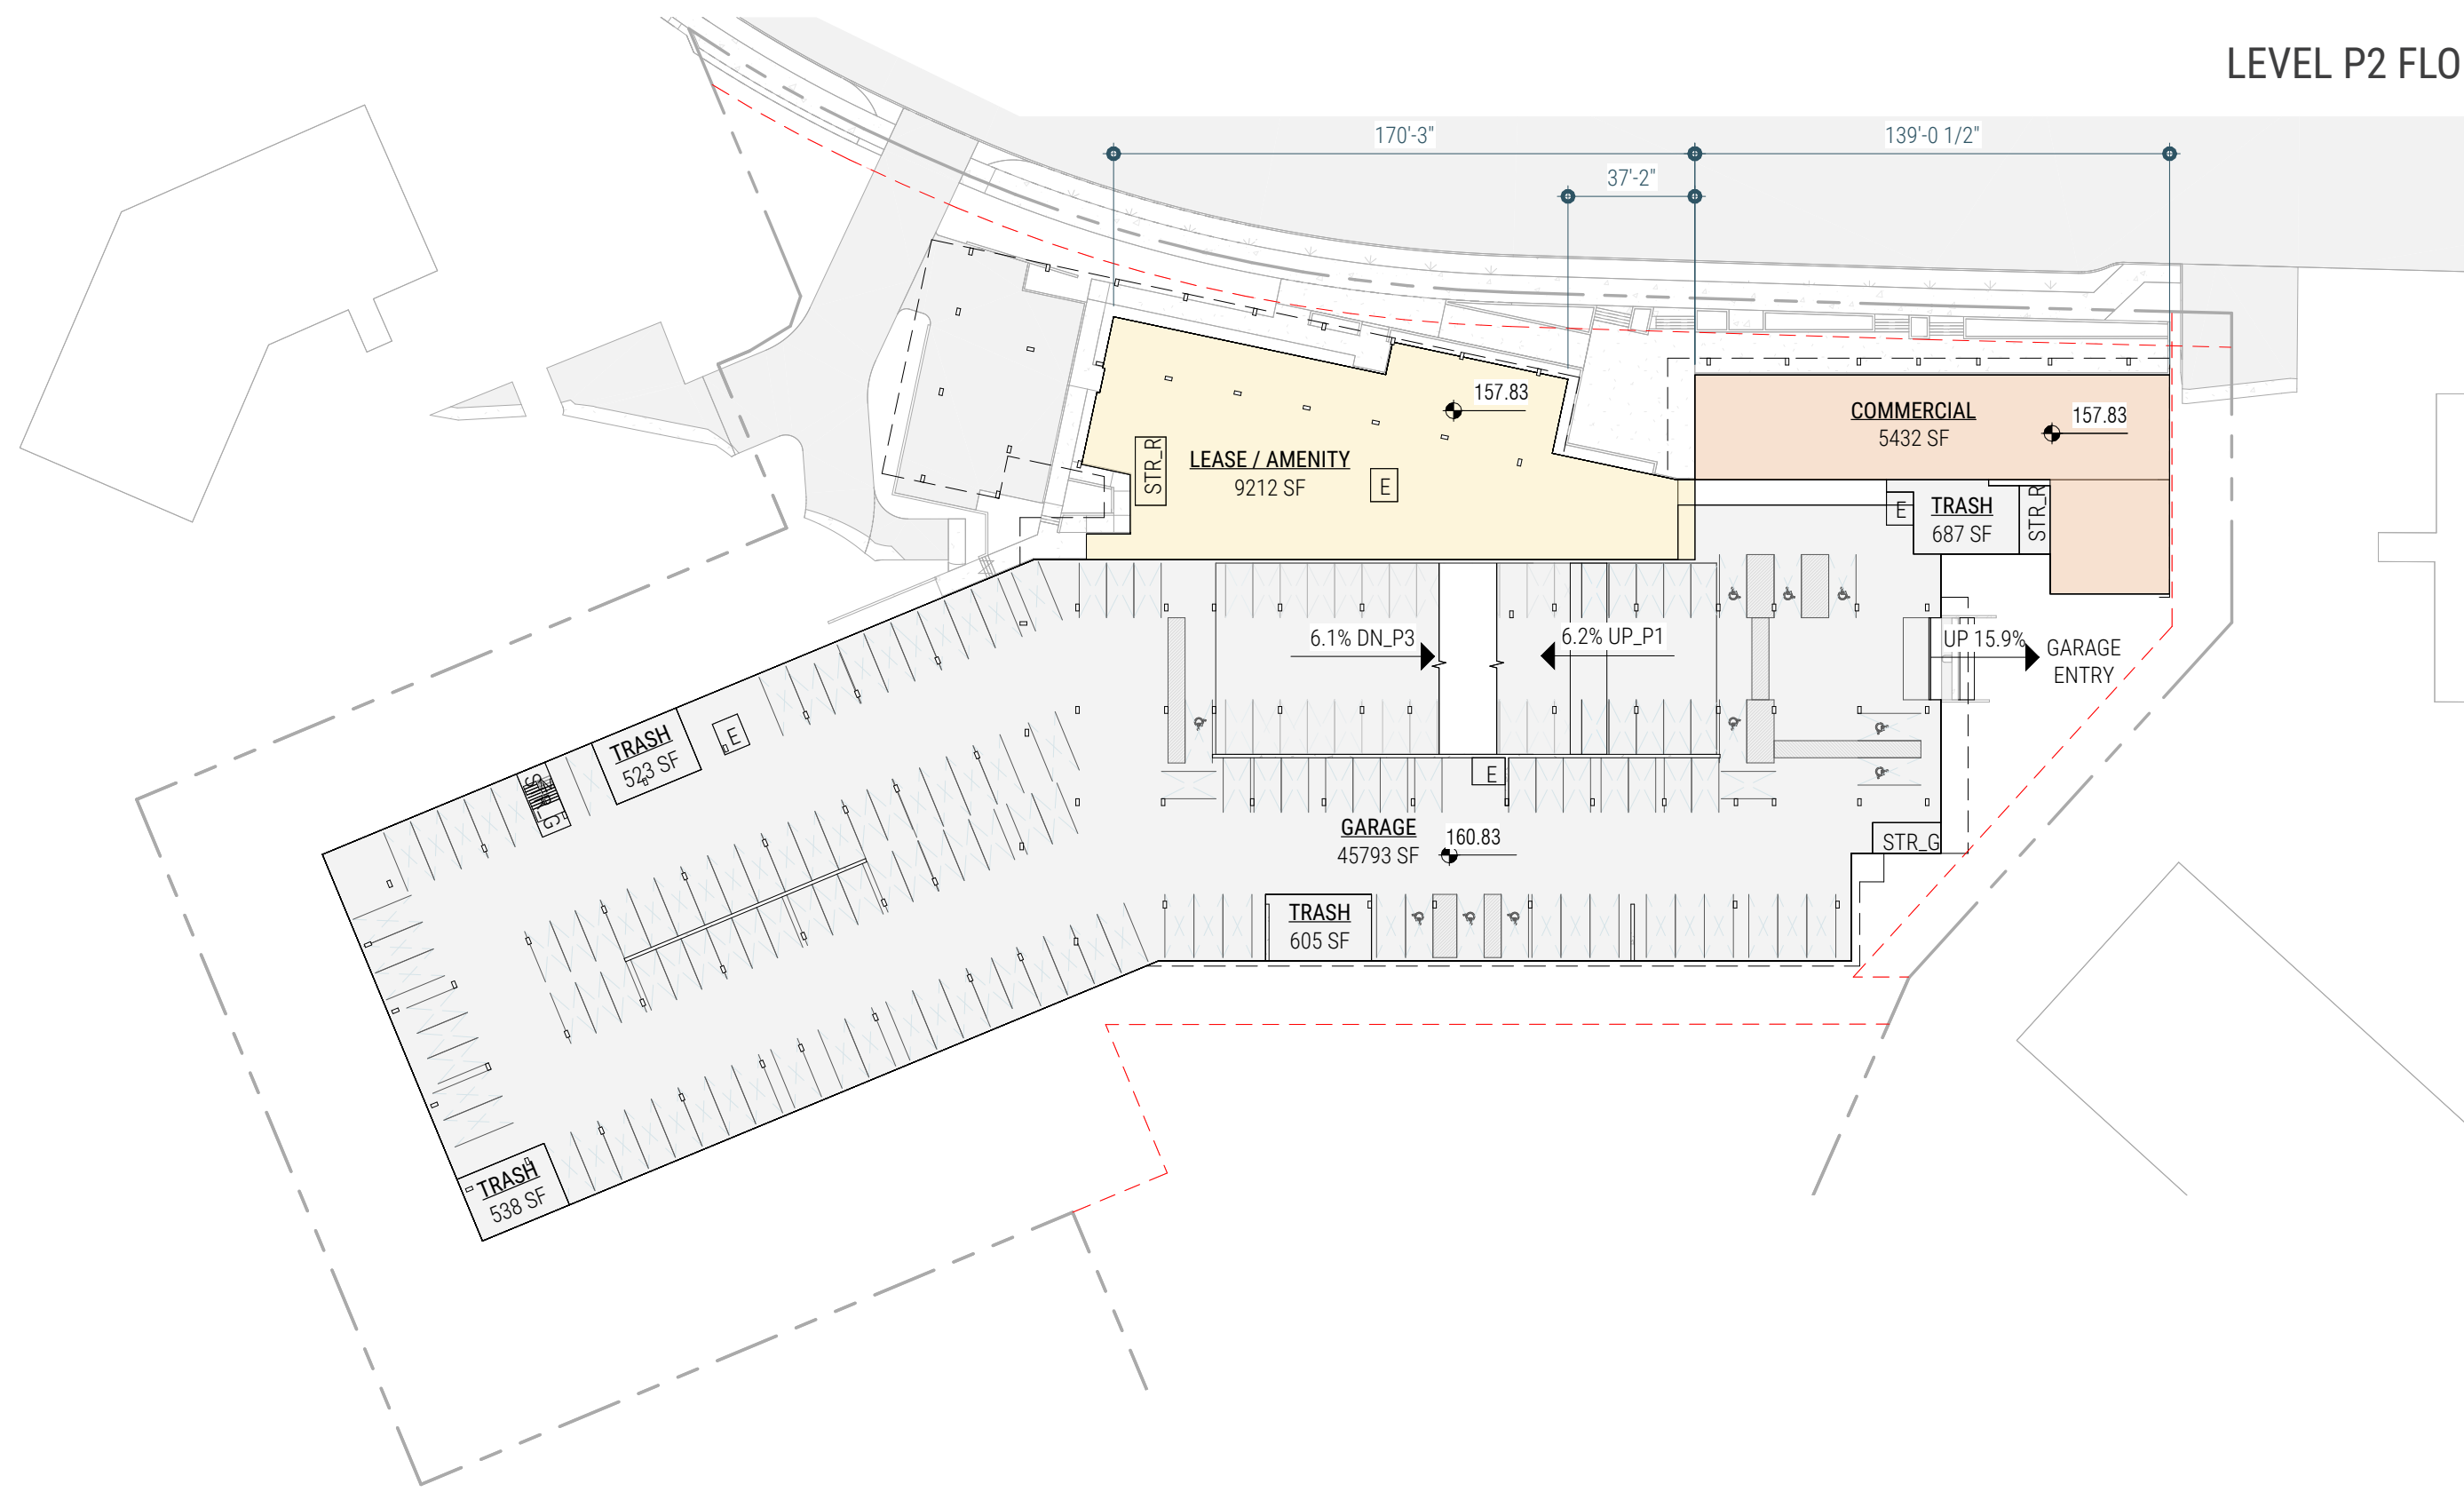

LEVEL P1 FLOOR PLAN

