




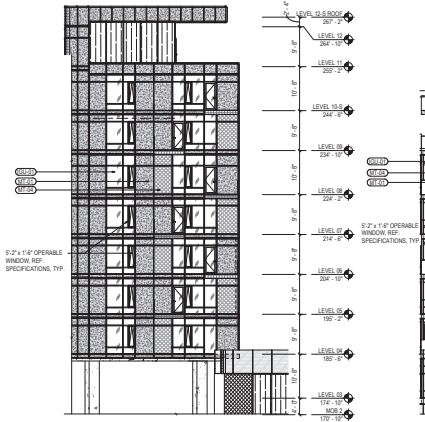


05 ELEVATION S.E. CORNER - S.W.
SCALE: 3/32" = 1'-0"

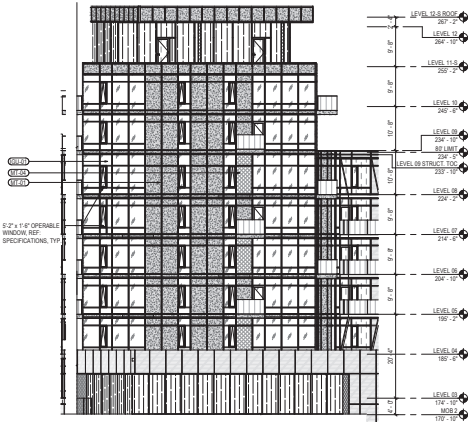

04 ELEVATION S.E. CORNER - S.E.
SCALE: 3/32" = 1'-0"

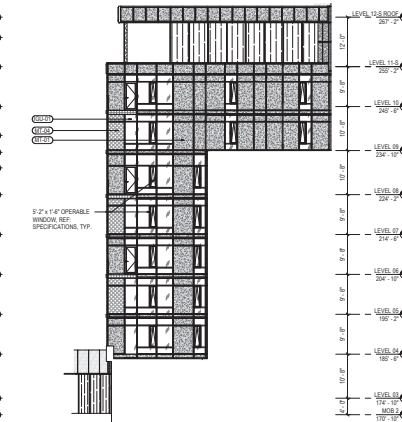


03 ELEVATION S.E. CORNER - N.E.
SCALE: 3/32" = 1'-0"

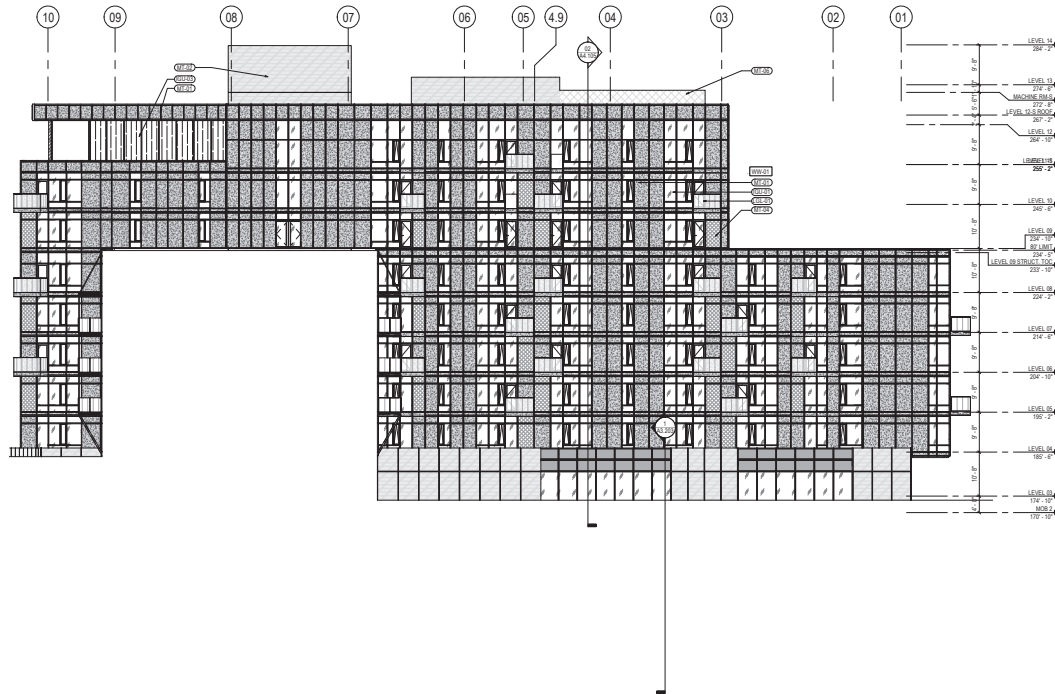


05 EXTERIOR ELEVATION - NORTH (SOUTH WING)
SCALE: 3/32" = 1'-0"

MATERIAL LEGEND

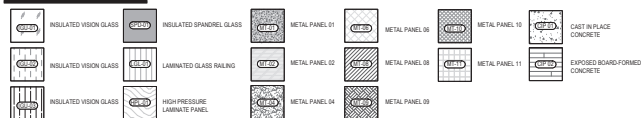

GENERAL NOTES

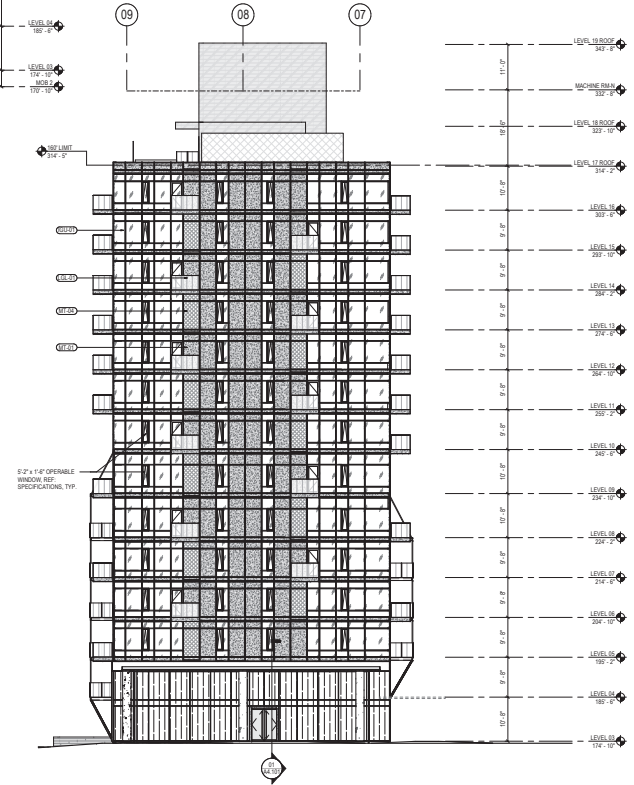

06 EXTERIOR ELEVATION - NORTH
SCALE: 3/32" = 1'-0"

Date Description

Municipal Stamp

Seal / Signature

NOT FOR
CONSTRUCTION

Project Name
MainStreet Property Group

Project Number
032.6475.000

Description
BUILDING ELEVATIONS

Scale
As Indicated

A2.104

© 2022 Gensler

Gensler
1200 Sixth Avenue
Suite 1500
Seattle, WA 98101
United States
Tel: 206.654.2100
Fax: 206.654.2121

Date Description


Municipal Stamp

Seal / Signature

NOT FOR
CONSTRUCTION

Project Name
MainStreet Property Group
Project Number
032.6475.000
Description
BUILDING ELEVATIONS

Scale
As indicated

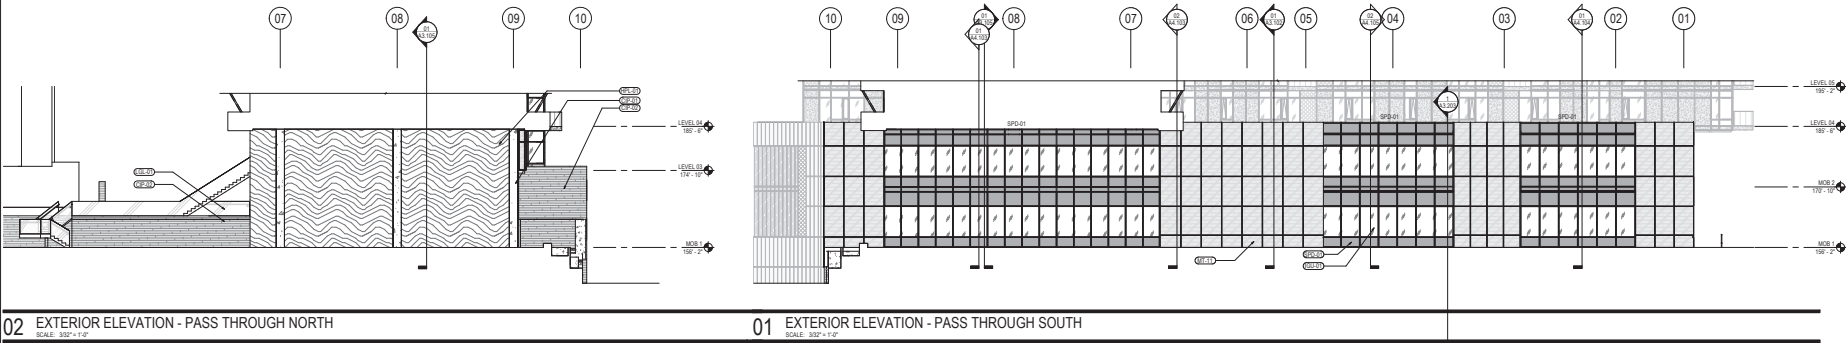

02 EXTERIOR ELEVATION - PASS THROUGH NORTH

01 EXTERIOR ELEVATION - PASS THROUGH SOUTH

MATERIAL LEGEND


GENERAL NOTES

03 SCALE: 3/32" = 1'-0"



© 2022 Gensler